

1
A1
1/8" = 1'

LOWER LEVEL FLOOR PLAN



LOWER LEVEL FLOOR PLAN

A1

contract no.
C-278
date
1-24-04
drawn by

CAM INC.
BUILDER / DEVELOPER
1525 CORPORATE WOODS PKY
P.O. BOX 3515
AKRON, OHIO 44309
VOICE: 330-896-3253
FAX: 330-896-3504


SPRINGSIDE PLACE

320 SPRINGSIDE DRIVE
BATH TOWNSHIP, OHIO

PROJECT OWNER:
BATH TECHNOLOGY ASSOCIATES
AN OHIO LIMITED PARTNERSHIP
P.O. BOX 3515
AKRON, OHIO 44309

revisions

1
A2
FIRST FLOOR PLAN

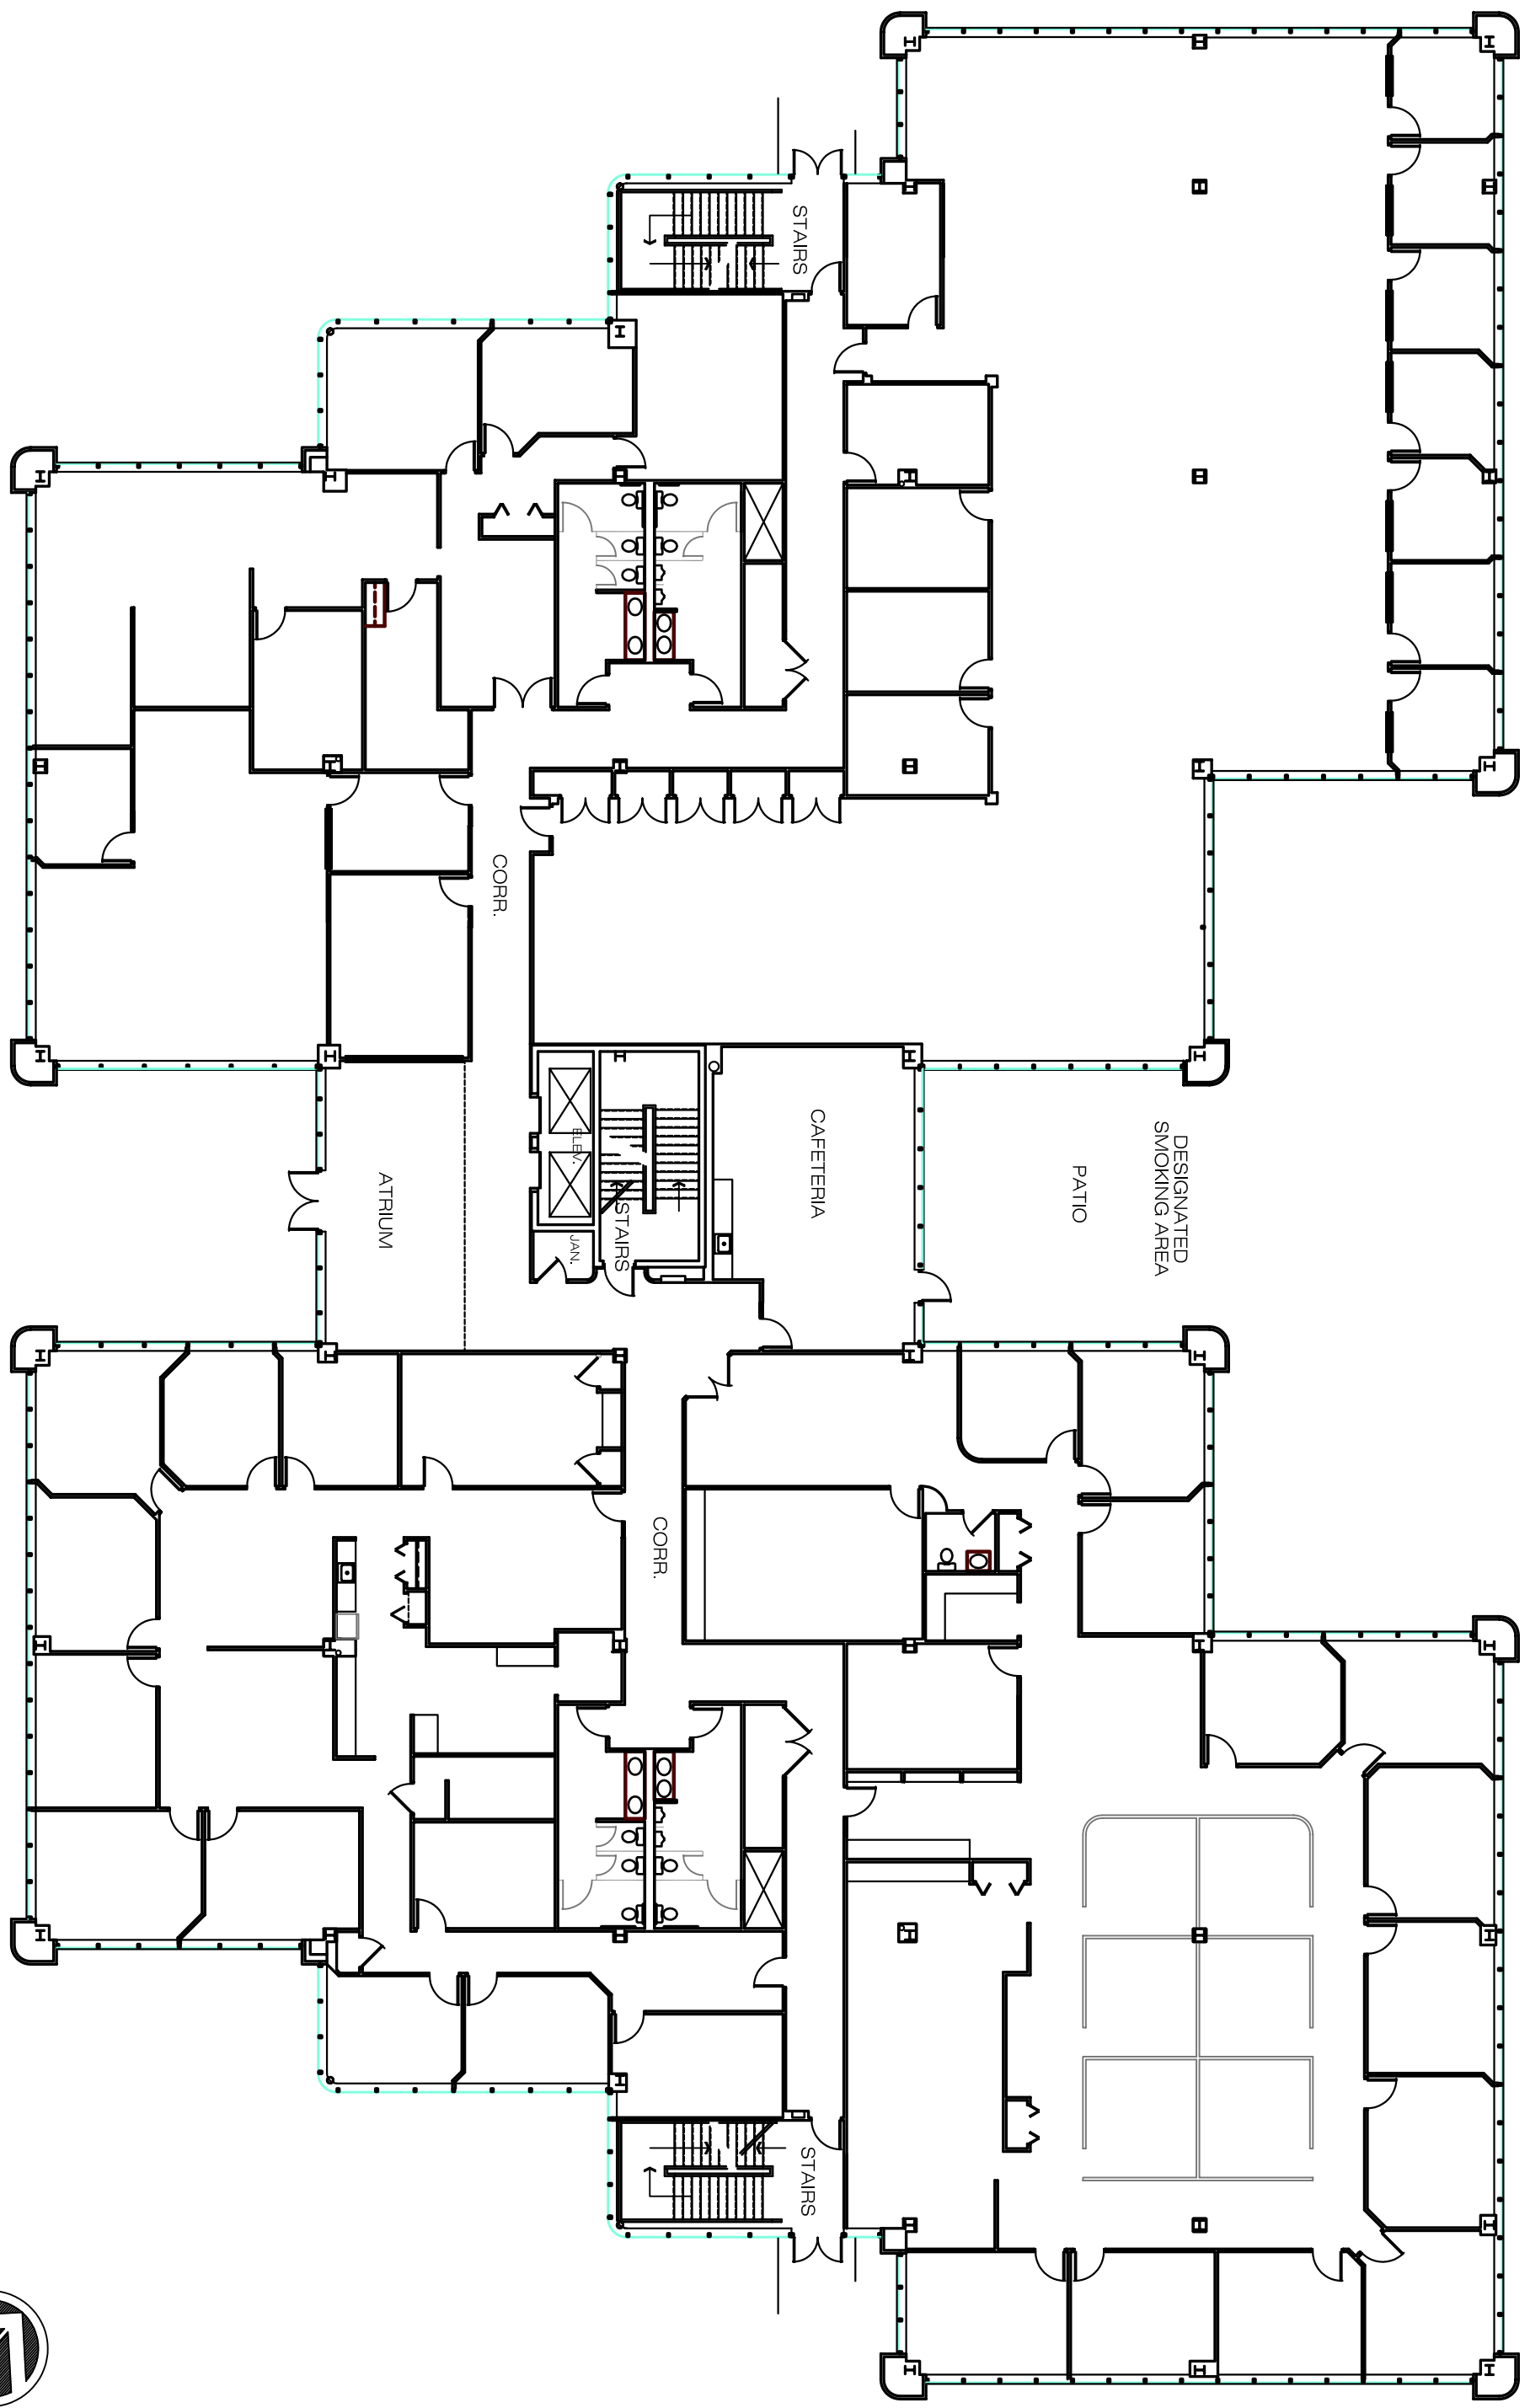

FIRST FLOOR PLAN

A2

contract no.
date
drawn by

C/M INC.
BUILDER / DEVELOPER
1525 CORPORATE WOODS PKY
AKRON, OHIO 44309
VOICE: 330-886-3223
FAX: 330-886-3504


SPRINGSIDE PLACE
320 SPRINGSIDE DRIVE
BATH TOWNSHIP, OHIO

PROJECT OWNER:
BATH TECHNOLOGY ASSOCIATES
AN OHIO LIMITED PARTNERSHIP
P.O. BOX 3515
AKRON, OHIO 44309

revisions:

1
A3
1/8" = 1'

SECOND FLOOR PLAN

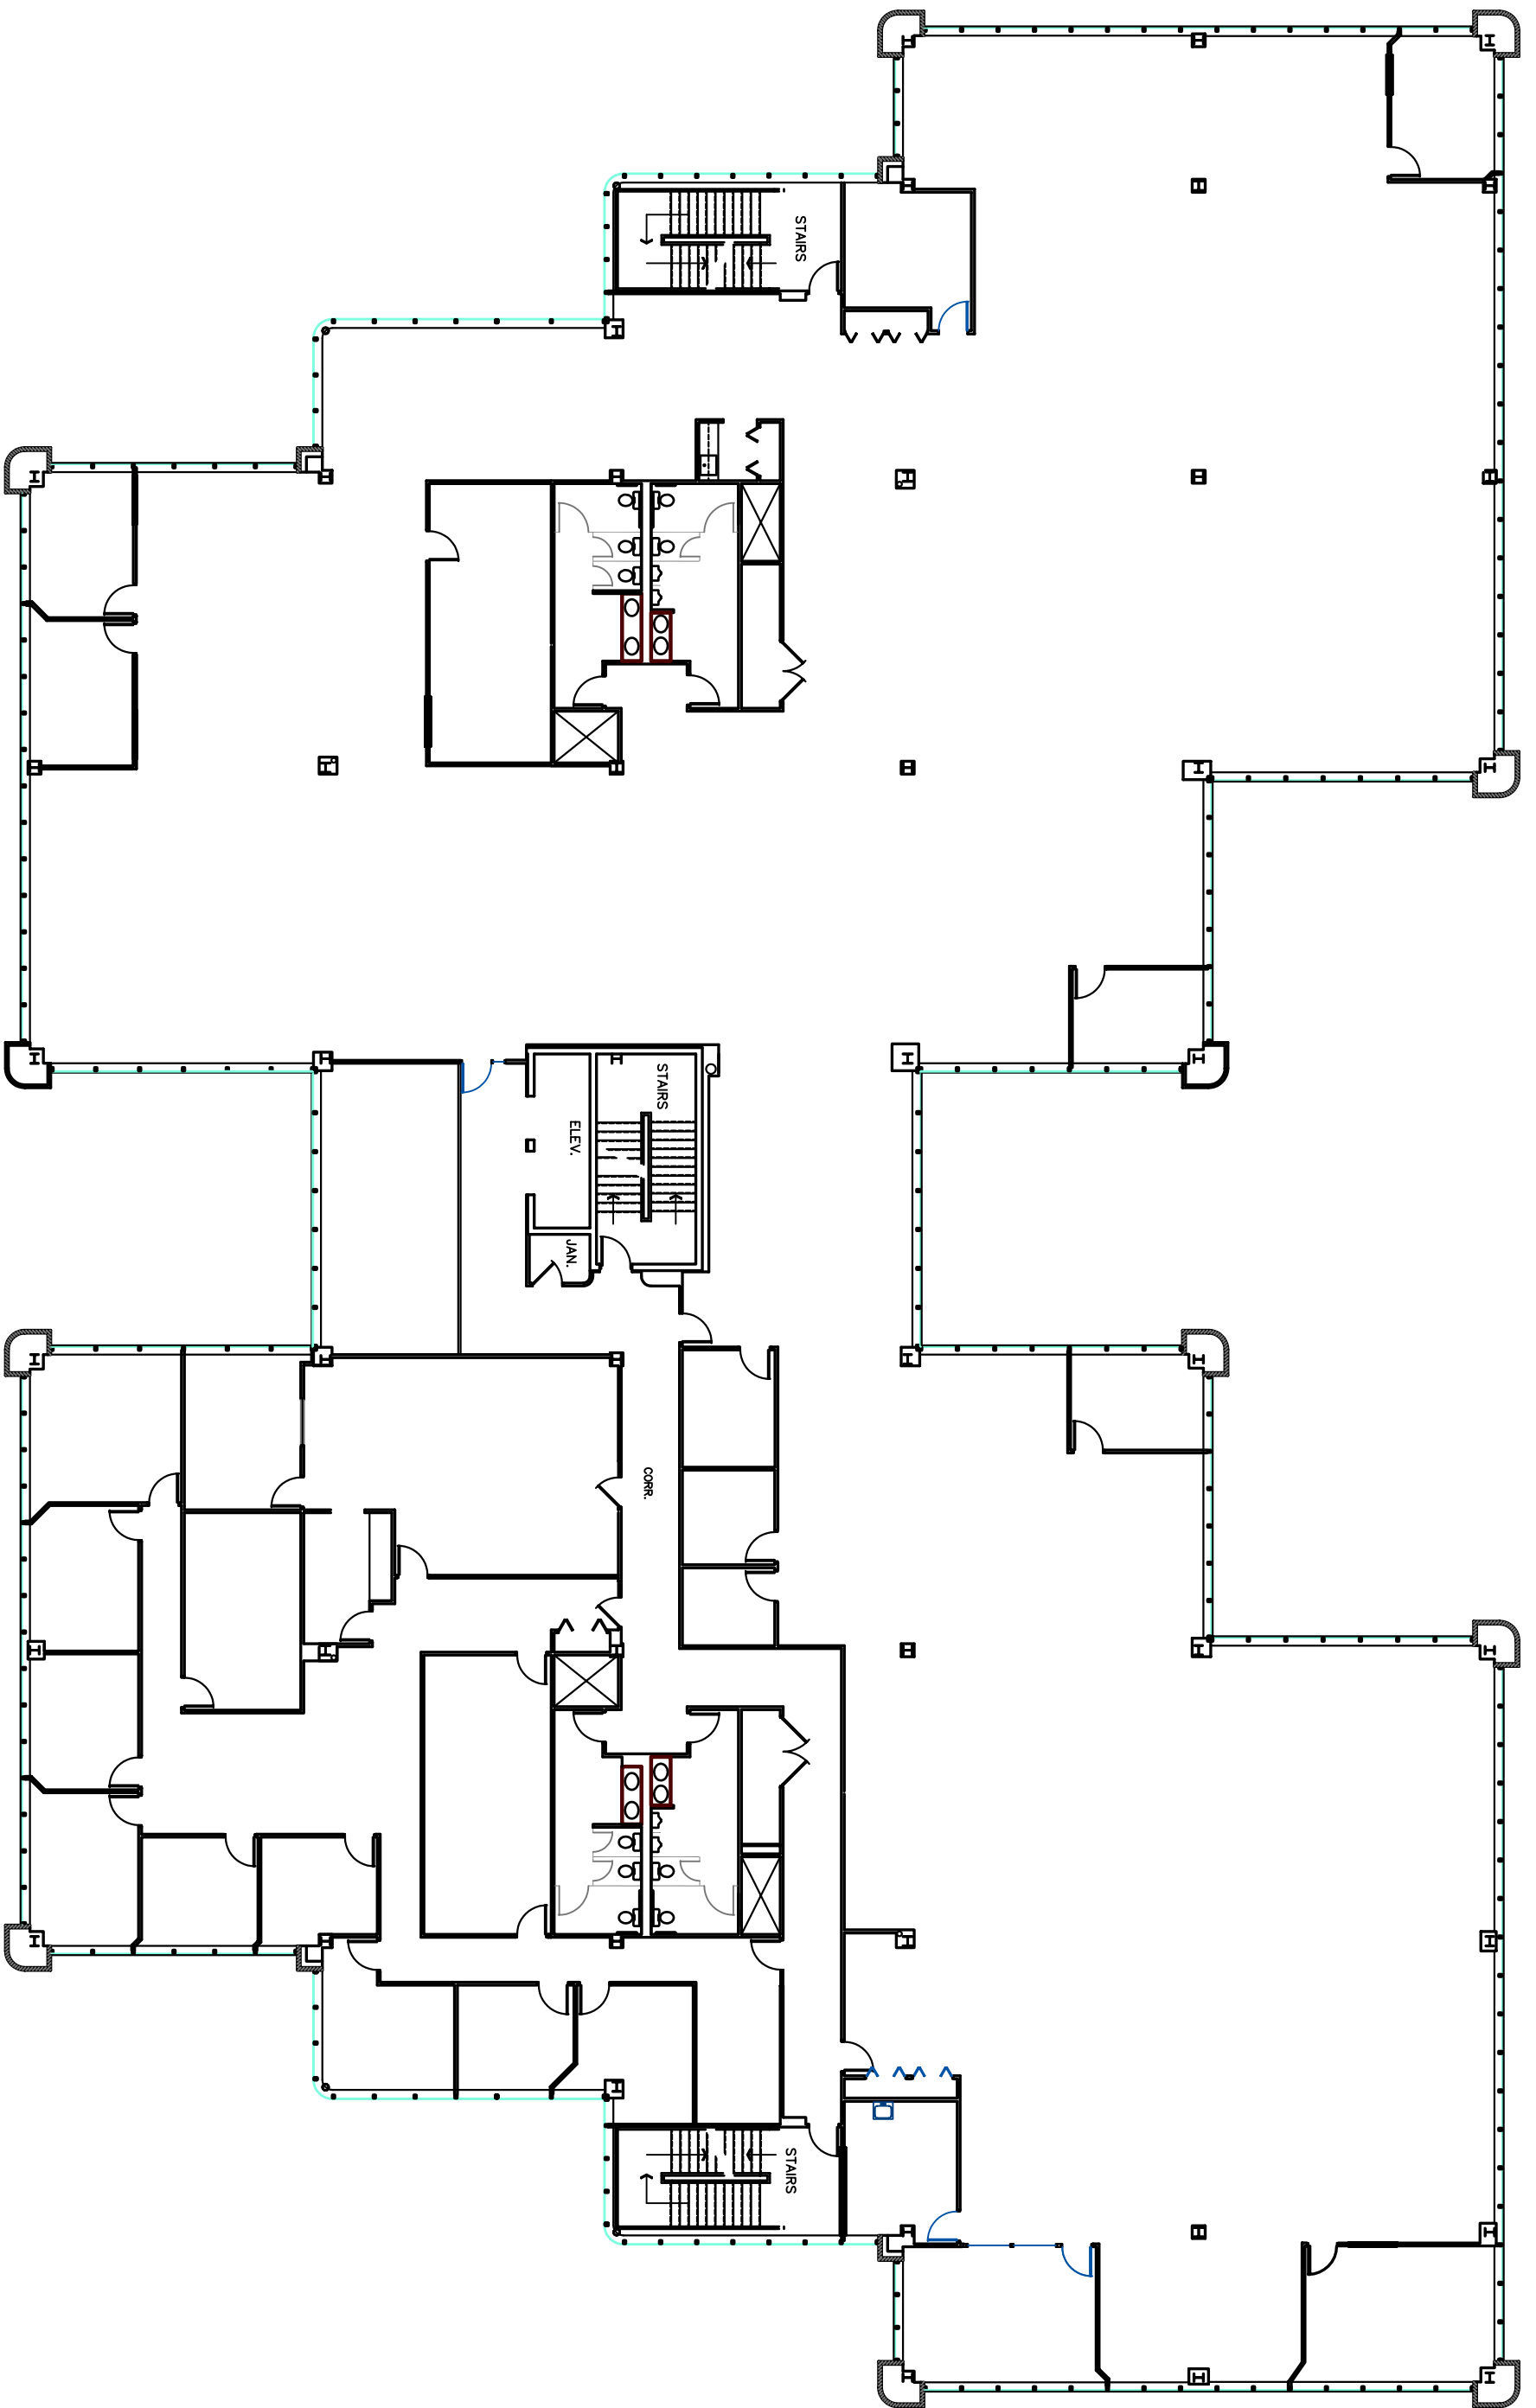

SECOND FLOOR PLAN

A3

contract no.
C-278
date
1-24-94
drawn by


C/M INC.
BUILDER / DEVELOPER
1525 CORPORATE WOODS PKY
P.O. BOX 3515
AKRON, OHIO 44309
VOICE: 330-898-2253
FAX: 330-898-5304

SPRINGSIDE PLACE

320 SPRINGSIDE DRIVE
BATH TOWNSHIP, OHIO

PROJECT OWNER:
BATH TECHNOLOGY ASSOCIATES
AN OHIO LIMITED PARTNERSHIP
P.O. BOX 3515
AKRON, OHIO 44309

revisions

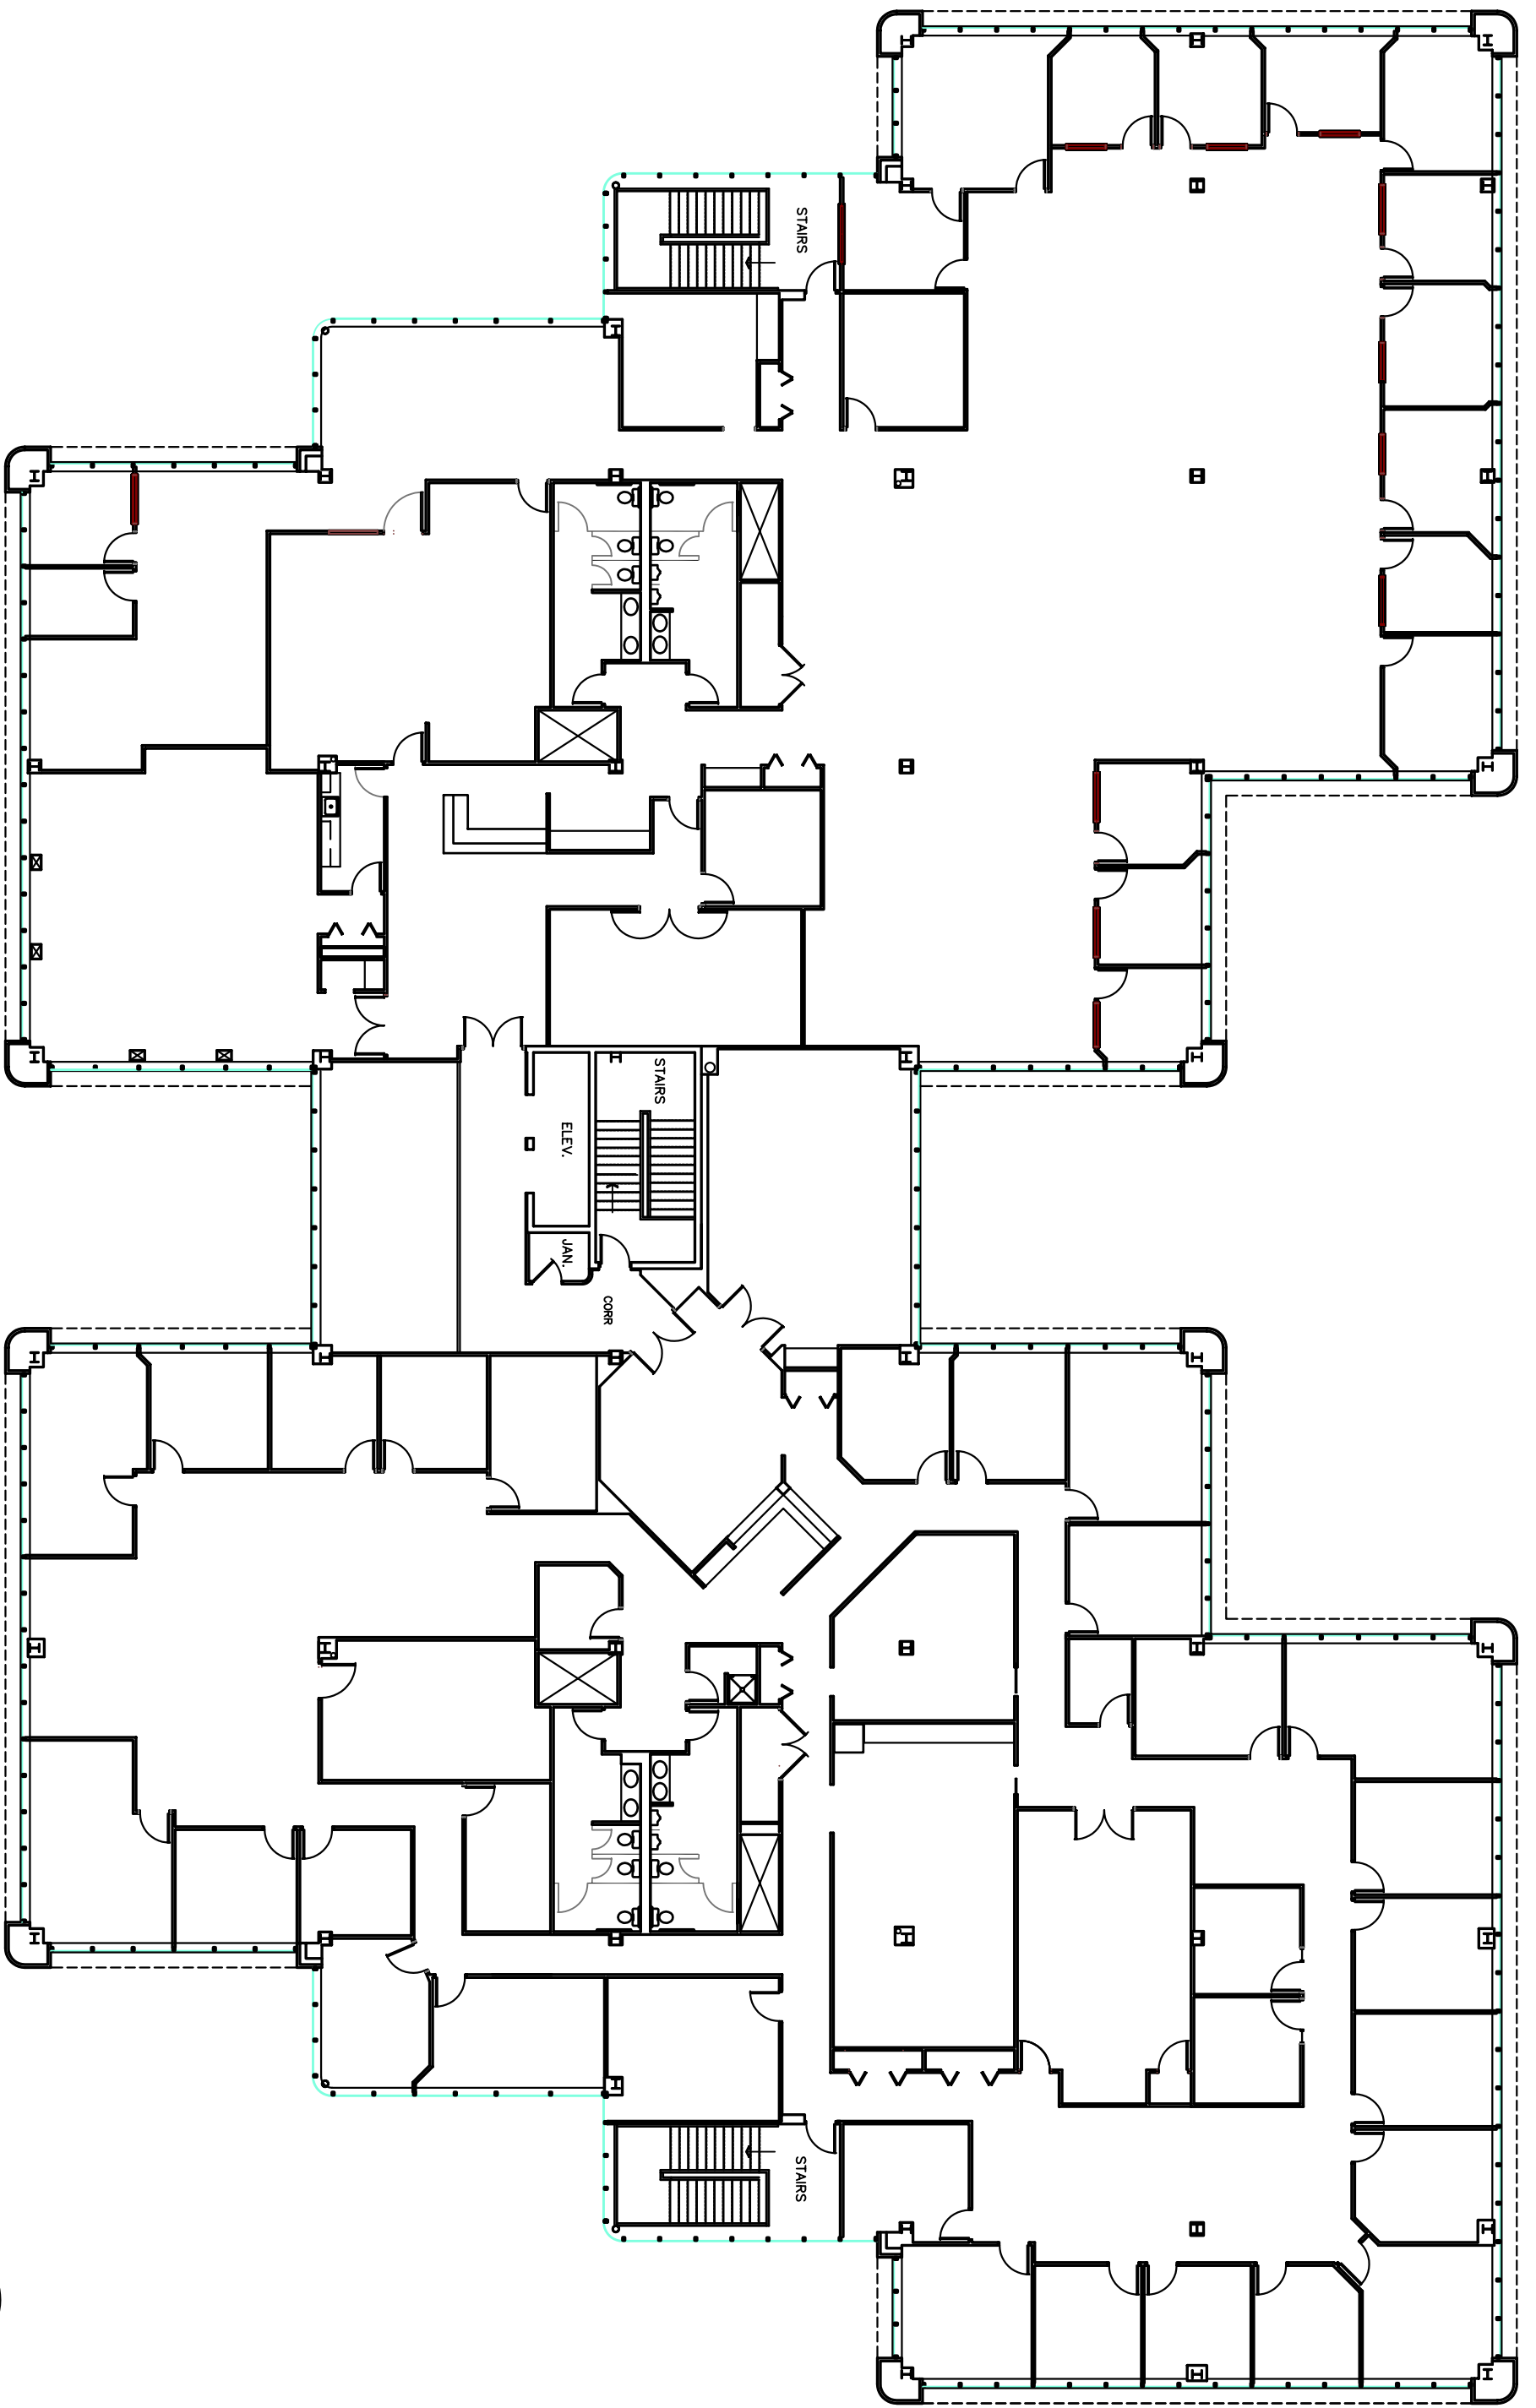

1
AA
1/8" = 1'
THIRD FLOOR PLAN



THIRD FLOOR PLAN

A4

contract no. 0-278
date 1-24-94
drawn by

CJM INC.
BUILDER / DEVELOPER
1525 CORPORATE WOODS PKY
P.O. BOX 3515
AKRON, OHIO 44309
VOICE: 330-886-3253
FAX: 330-886-3504

SPRINGSIDE PLACE

320 SPRINGSIDE DRIVE
BATH TOWNSHIP, OHIO

PROJECT OWNER:
BATH TECHNOLOGY ASSOCIATES
AN OHIO LIMITED PARTNERSHIP
P.O. BOX 3515
AKRON, OHIO 44309

revisions