

EXHIBIT "A1"

FIRST FLOOR PLAN	 <p><b>CM INC.</b>          BUILDER / DEVELOPER          510 COLUMBIAN WOOD PARKWAY          AVON, OHIO 44001          3303-393-8200          FAX: 330-393-2800</p>	<p><b>STONEGATE CORPORATE CENTER 1</b>          4125 HIGHLANDER PKWY RICHFIELD, OHIO</p>	<p>revisions</p>
A-2		<p>contract no.          date          drawn by</p>	

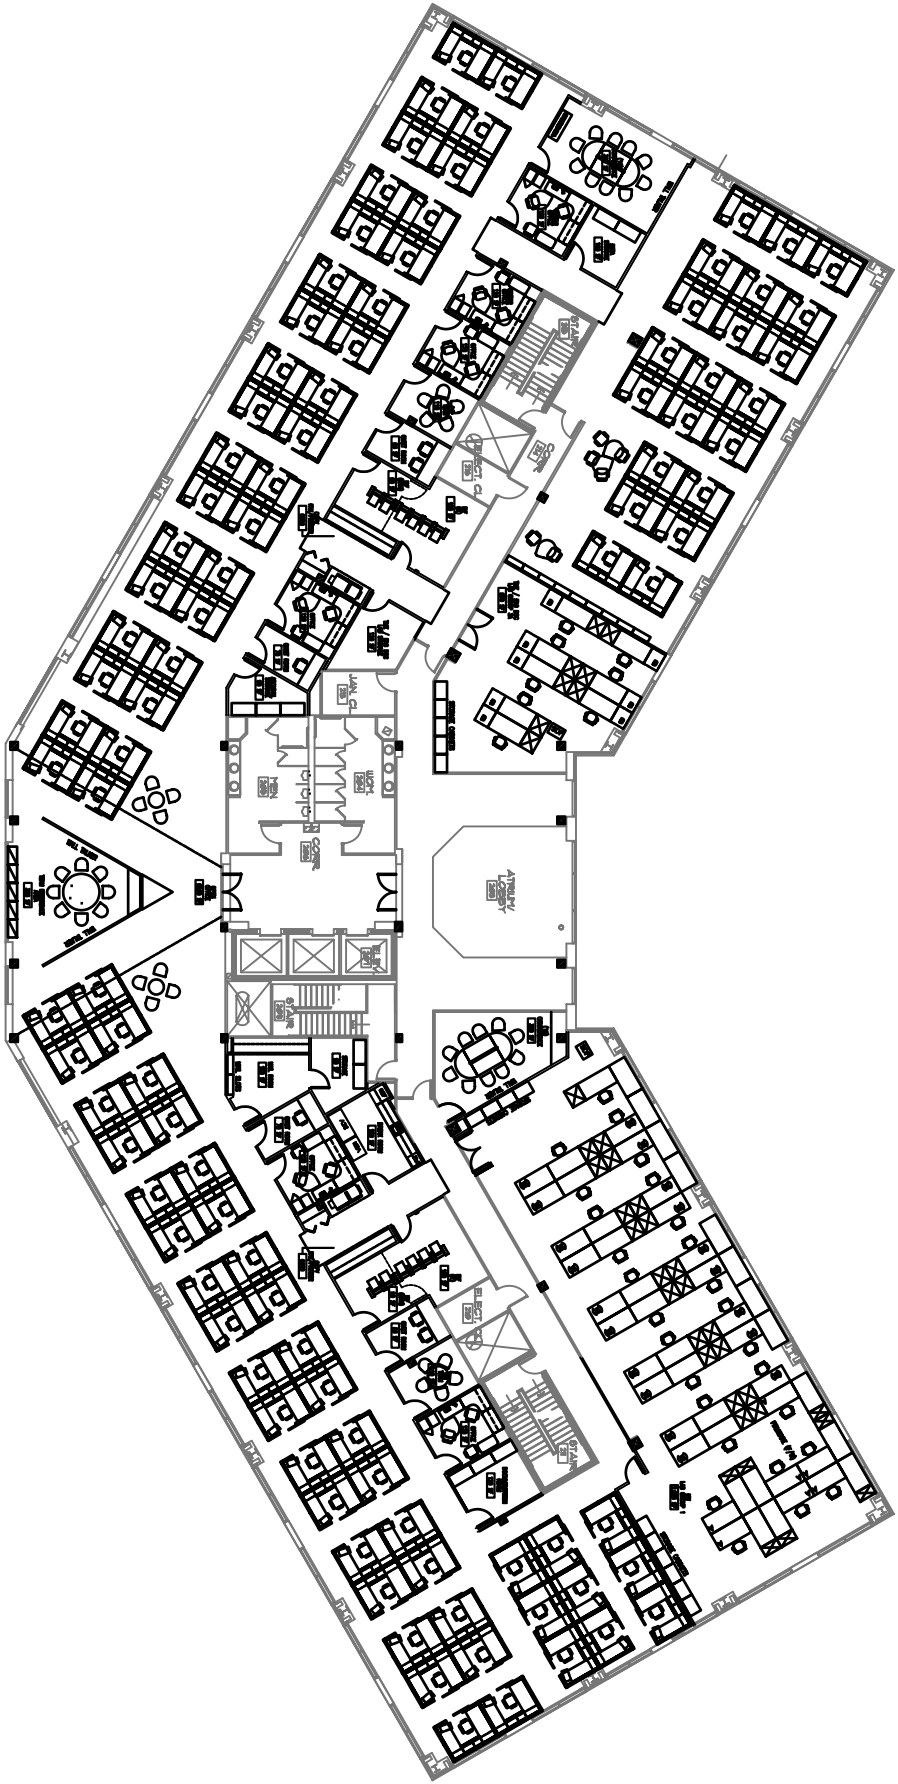


EXHIBIT "A2"

SECOND FLOOR PLAN

A-3

contract no.  
 date  
 drawn by

**CMI INC.**  
 BUILDER / DEVELOPER  
 850 COLUMBIAN WOOD PARKWAY  
 AUSTIN, TEXAS 78748  
 PHONE: 512-424-4500  
 FAX: 512-424-2800

STONEGATE CORPORATE CENTER 1  
 4125 HIGHLANDER PKWY RICHFIELD, OHIO

revisions

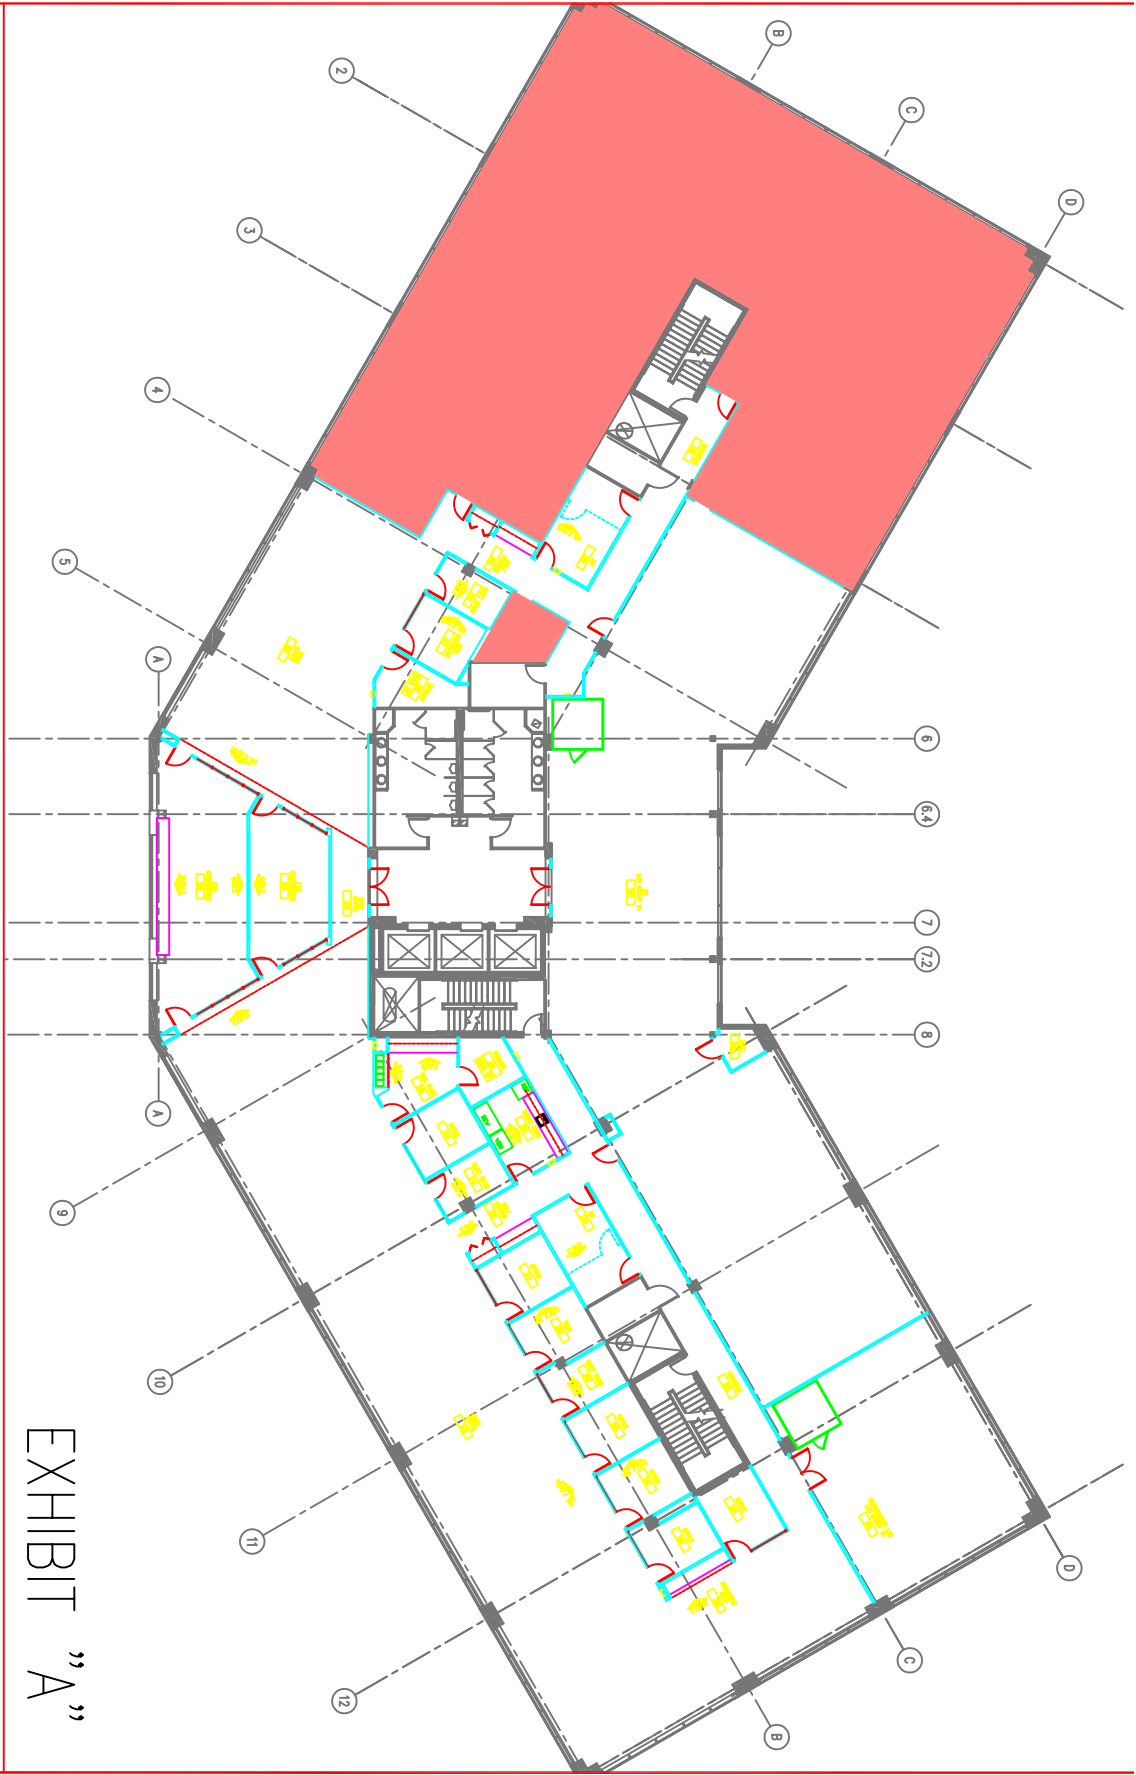


EXHIBIT "A"

**SPACE**  
 111 SOUTH HOLLAND AVENUE  
 SUITE 400  
 HOLLAND, OHIO 43030  
 TEL: 614.891.1000  
 FAX: 614.891.1001  
 WWW.SPACEINC.COM

**CISCO SYSTEMS, INC.**  
 4125 HIGHLANDER PARKWAY  
 RICHFIELD, OHIO

**SEAL**

STATE OF OHIO  
 DEPARTMENT OF REVENUE  
 TAXPAYER IDENTIFICATION NUMBER: 174342


**REVISIONS**

NO.	DATE	DESCRIPTION

FLOOR 03  
 PARTITION  
 PLAN

**A1-03**



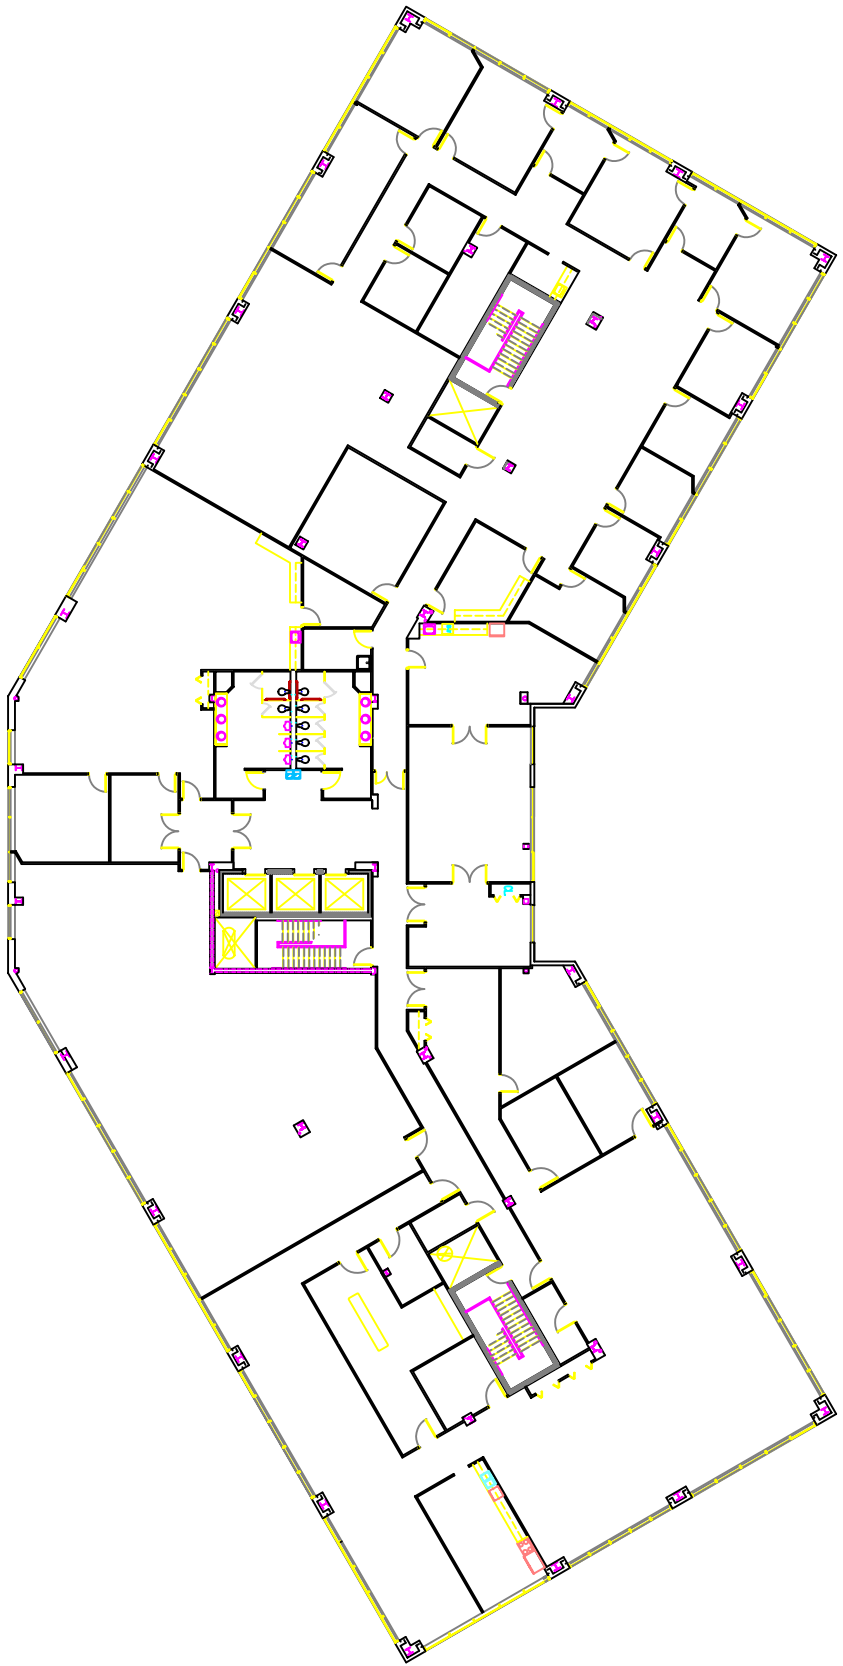

OVERALL FOURTH FLOOR PLAN  
 3/27/14 1/4"



revisions

STONEGATE CORPORATE CENTER 1  
 4125 HIGHLANDER PKWY RICHFIELD, OHIO

**CAM INC.**  
 BUILDER / DEVELOPER  
 1525 CORPORATE WOODS PKY  
 P.O. BOX 32115  
 AKRON, OHIO 44309  
 VOICE: 330-886-3223  
 FAX: 330-886-3204

Job #  
 05-241  
 Date:  
 6/15/08

OVERALL FOURTH FLOOR PLAN  
 TA1