

revisions


AKRON CANTON PROFESSIONAL CENTER II
1559 CORPORATE WOODS PARKWAY
UNIONTOWN, OHIO

CJM INC.
BUILDER / DEVELOPER
1525 CORPORATE WOODS PKY.
P.O. BOX 35115
AKRON, OHIO 44309
330-896-3253
FAX: 330-896-3304


contract no.
03-624
date
3/20/04

LOWER LEVEL FLOOR PLAN

A00

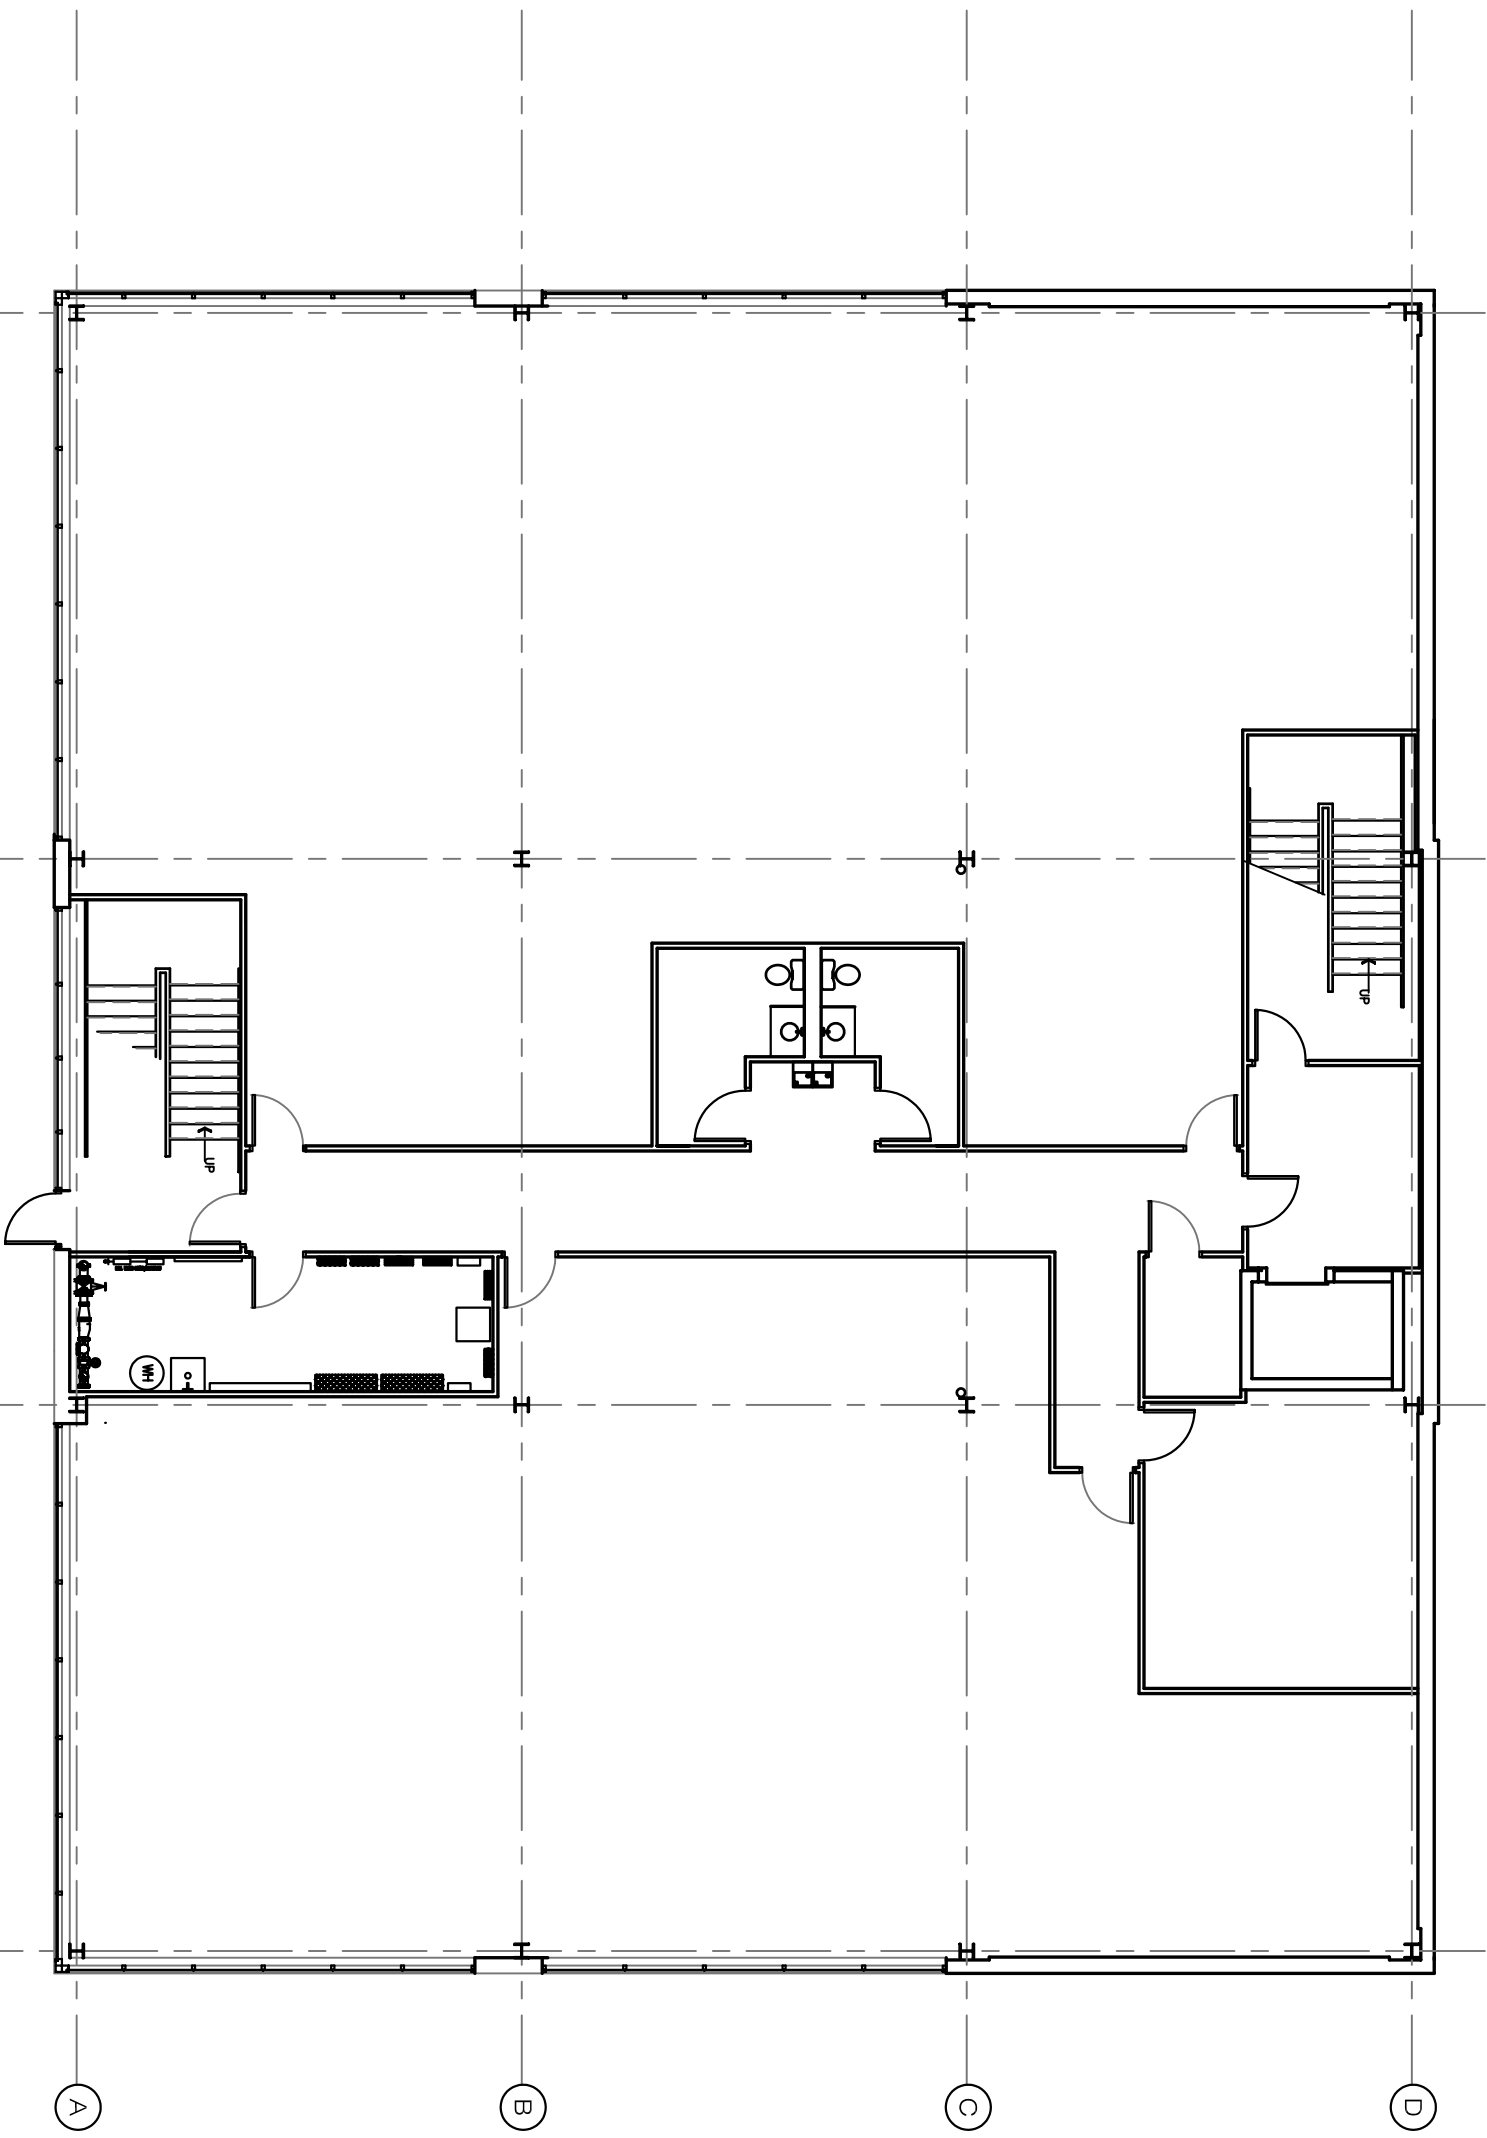

LOWER LEVEL

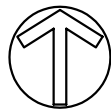

revisions


AKRON CANTON PROFESSIONAL CENTER II
1559 CORPORATE WOODS PARKWAY
UNIONTOWN, OHIO

C/M INC.
BUILDER / DEVELOPER
1525 CORPORATE WOODS PKY.
P.O. BOX 3515
AKRON, OHIO 44309
330-896-3253
FAX: 330-896-3304

contract no.
03-624
date
3/20/04

FIRST FLOOR PLAN

A01

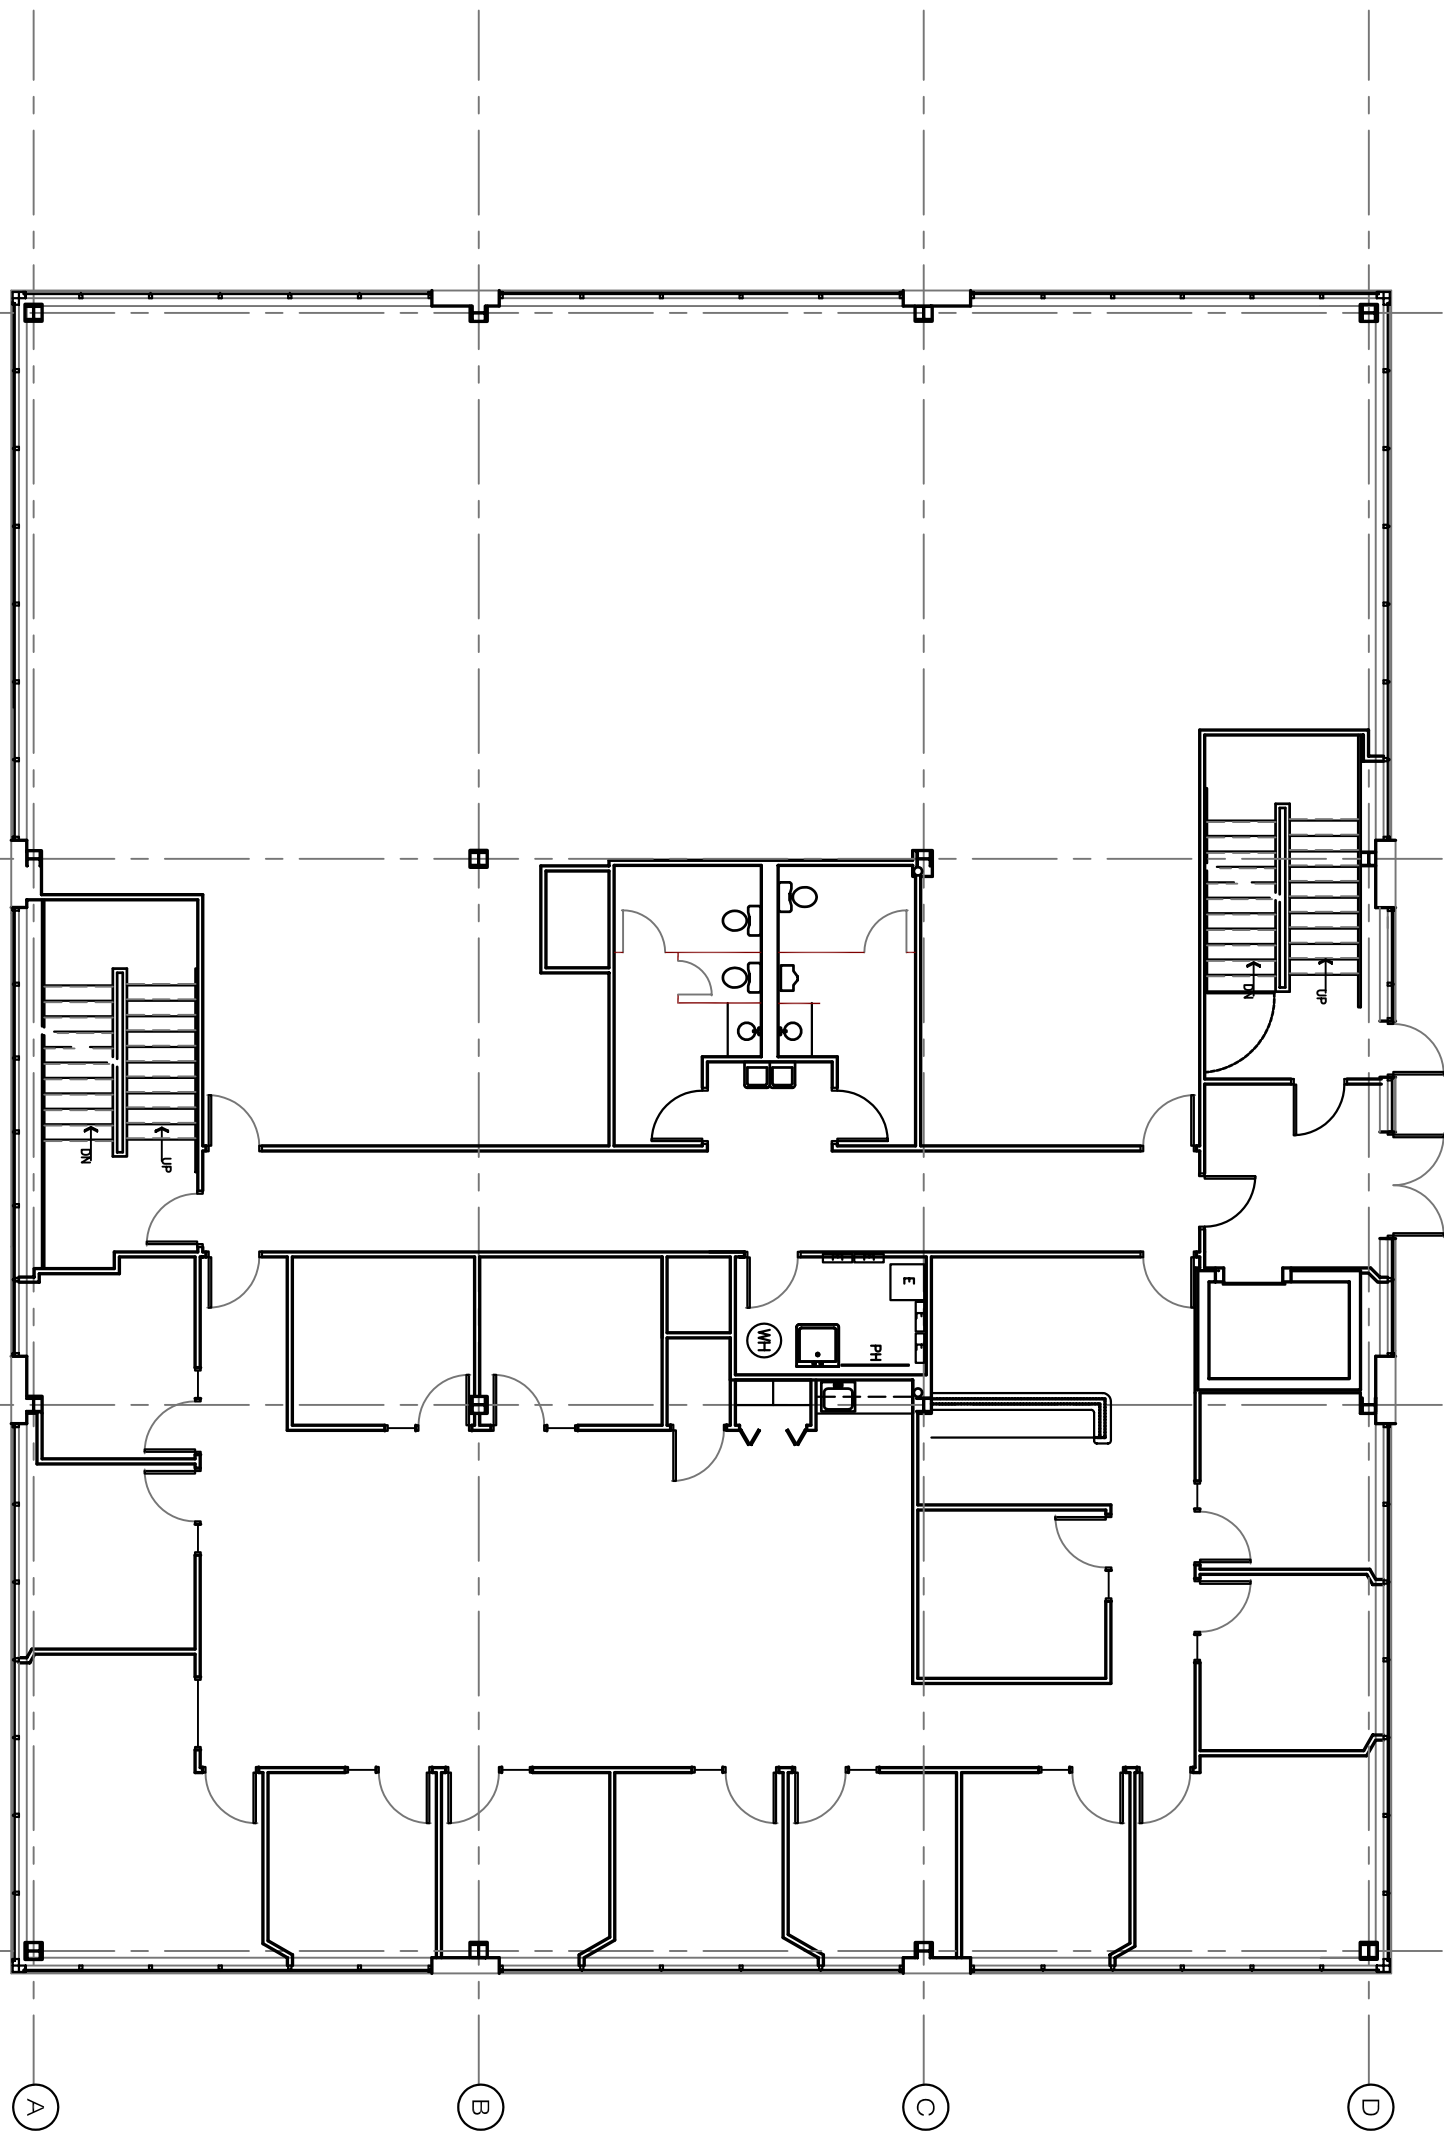

1

2

3

4

A

B


C

D

FIRST FLOOR

NOTES

- 1) - ALL DIMENSIONS TAKEN TO FINISH/BLOCK (TYPICAL)
- 2) - AREA OF REDUCE 50 X 50 MIN.

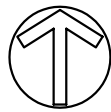

revisions


AKRON CANTON PROFESSIONAL CENTER II
1559 CORPORATE WOODS PARKWAY
UNIONTOWN, OHIO

CJM INC.
BUILDER / DEVELOPER
1525 CORPORATE WOODS PKY.
P.O. BOX 35115
AKRON, OHIO 44309
330-896-3253
FAX: 330-896-3304

contract no.
03-624
date
3/20/04



SECOND FLOOR PLAN

A02

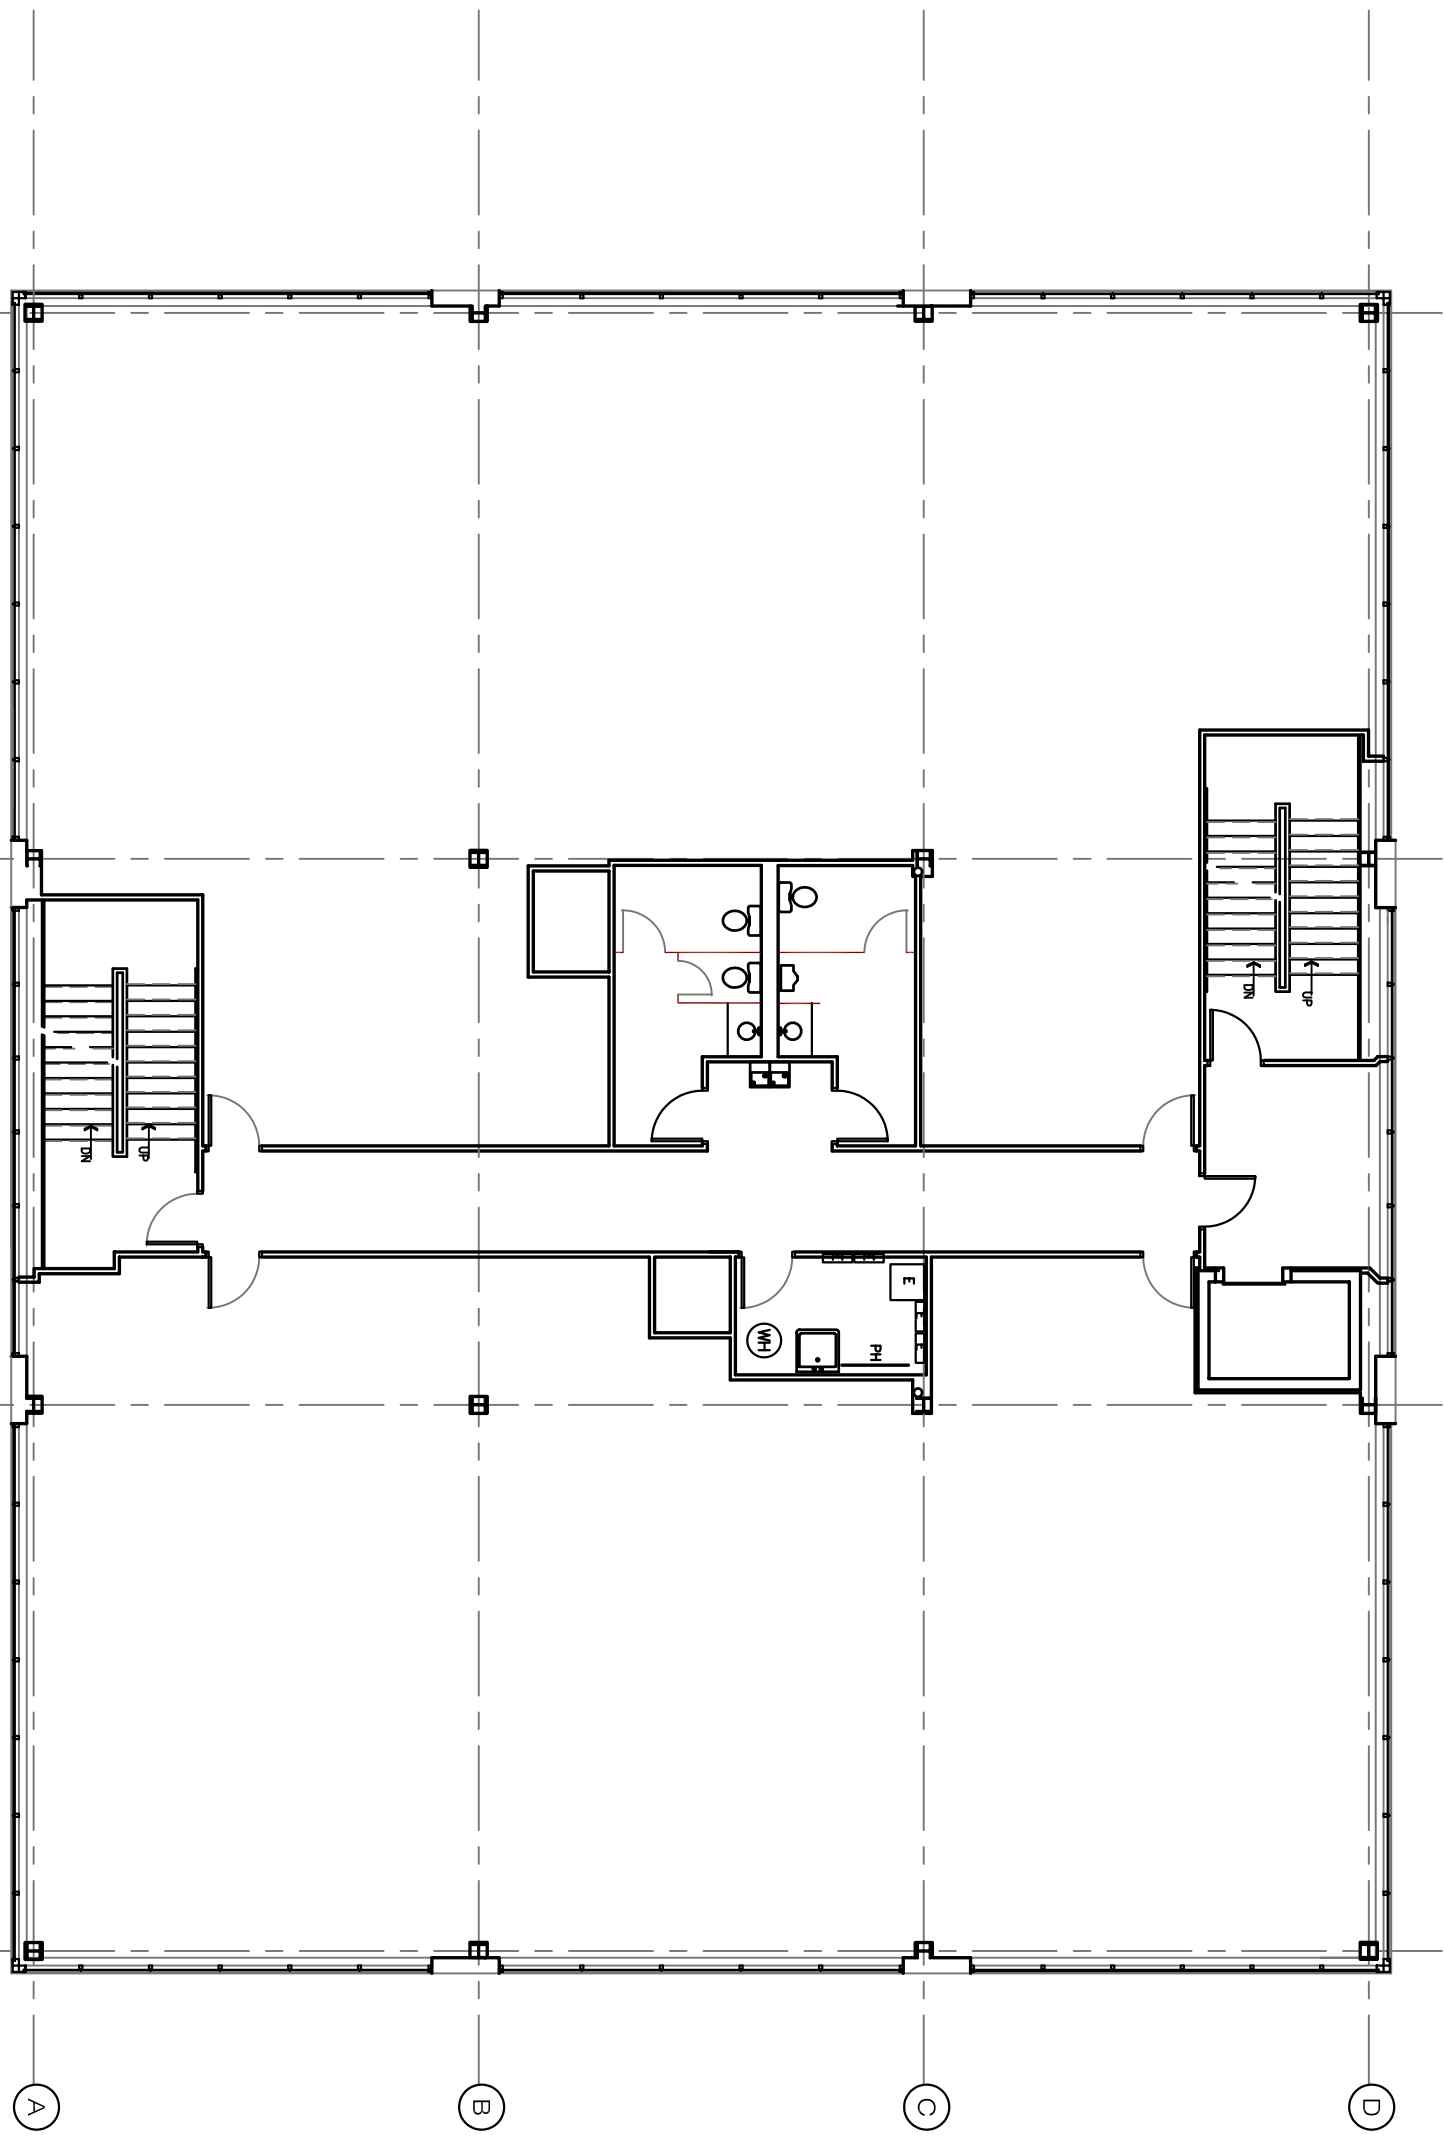

SECOND FLOOR

FLOOR PLAN

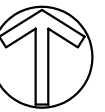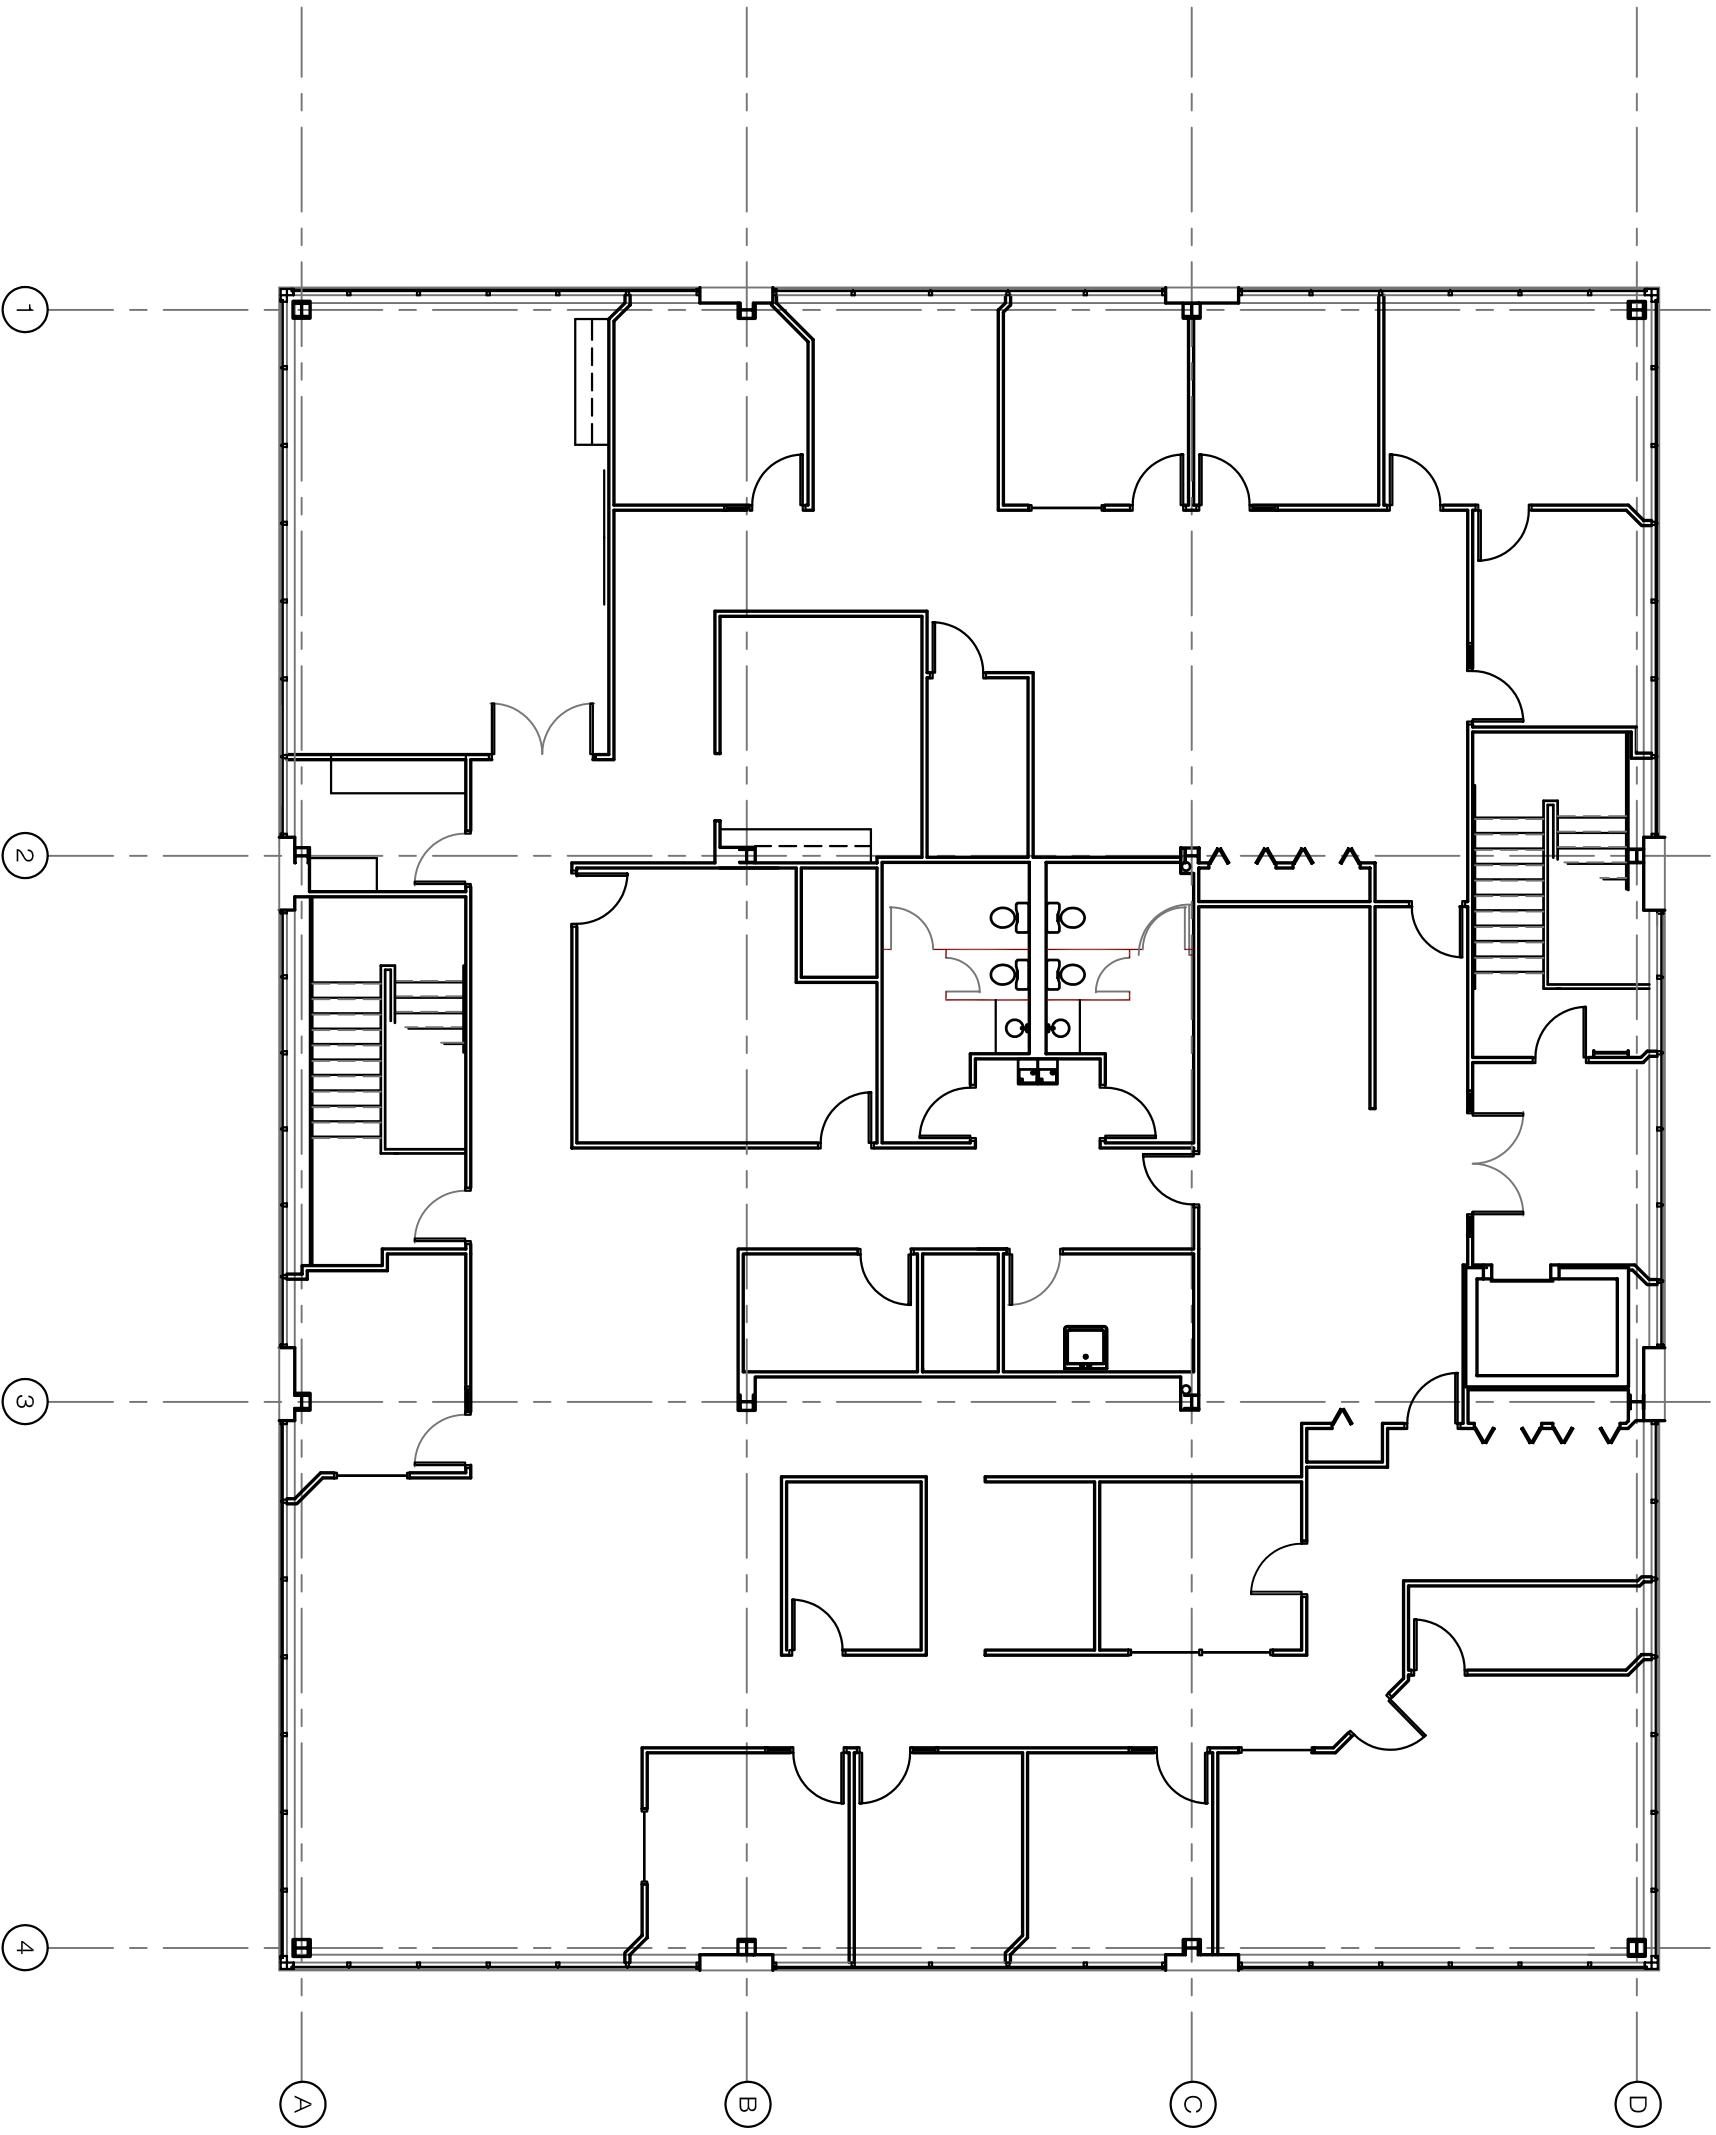

revisions

ALLEN MARKETING
 AKRON CANTON PROFESSIONAL CENTER II
 1559 CORPORATE WOODS PARKWAY
 UNIONTOWN, OHIO

CJM INC.
 BUILDER / DEVELOPER
 1525 CORPORATE WOODS PARKWAY
 P.O. BOX 35115
 AKRON, OHIO 44309
 330-896-3253
 FAX: 330-896-3304

contract no.
 03-624 A
 date
 2/25/05

FLOOR PLAN

TA1