

REVISION: PER OE
 8/17/06 PER OE
 9/15/06 PER SUMMITT CO.
 10/16/06 KITCHEN
 10/27/06 PER OE
 11/6/06 PER OE
 12/7/06 PER OE

OE CONNECTION
 STONEGATE BUSINESS CENTER 2
 4205 HIGHLANDER PARKWAY
 RICHFIELD, OHIO

CJM INC.
 BUILDER / DEVELOPER
 1525 CORPORATE WOODS PKY.
 P.O. BOX 3515
 AKRON, OHIO 44309
 330-896-3253
 FAX: 330-896-3304


contract no.
 05-717
 date
 8/9/06




FOR CONSTRUCTION

FIRST FLOOR PLAN

A01

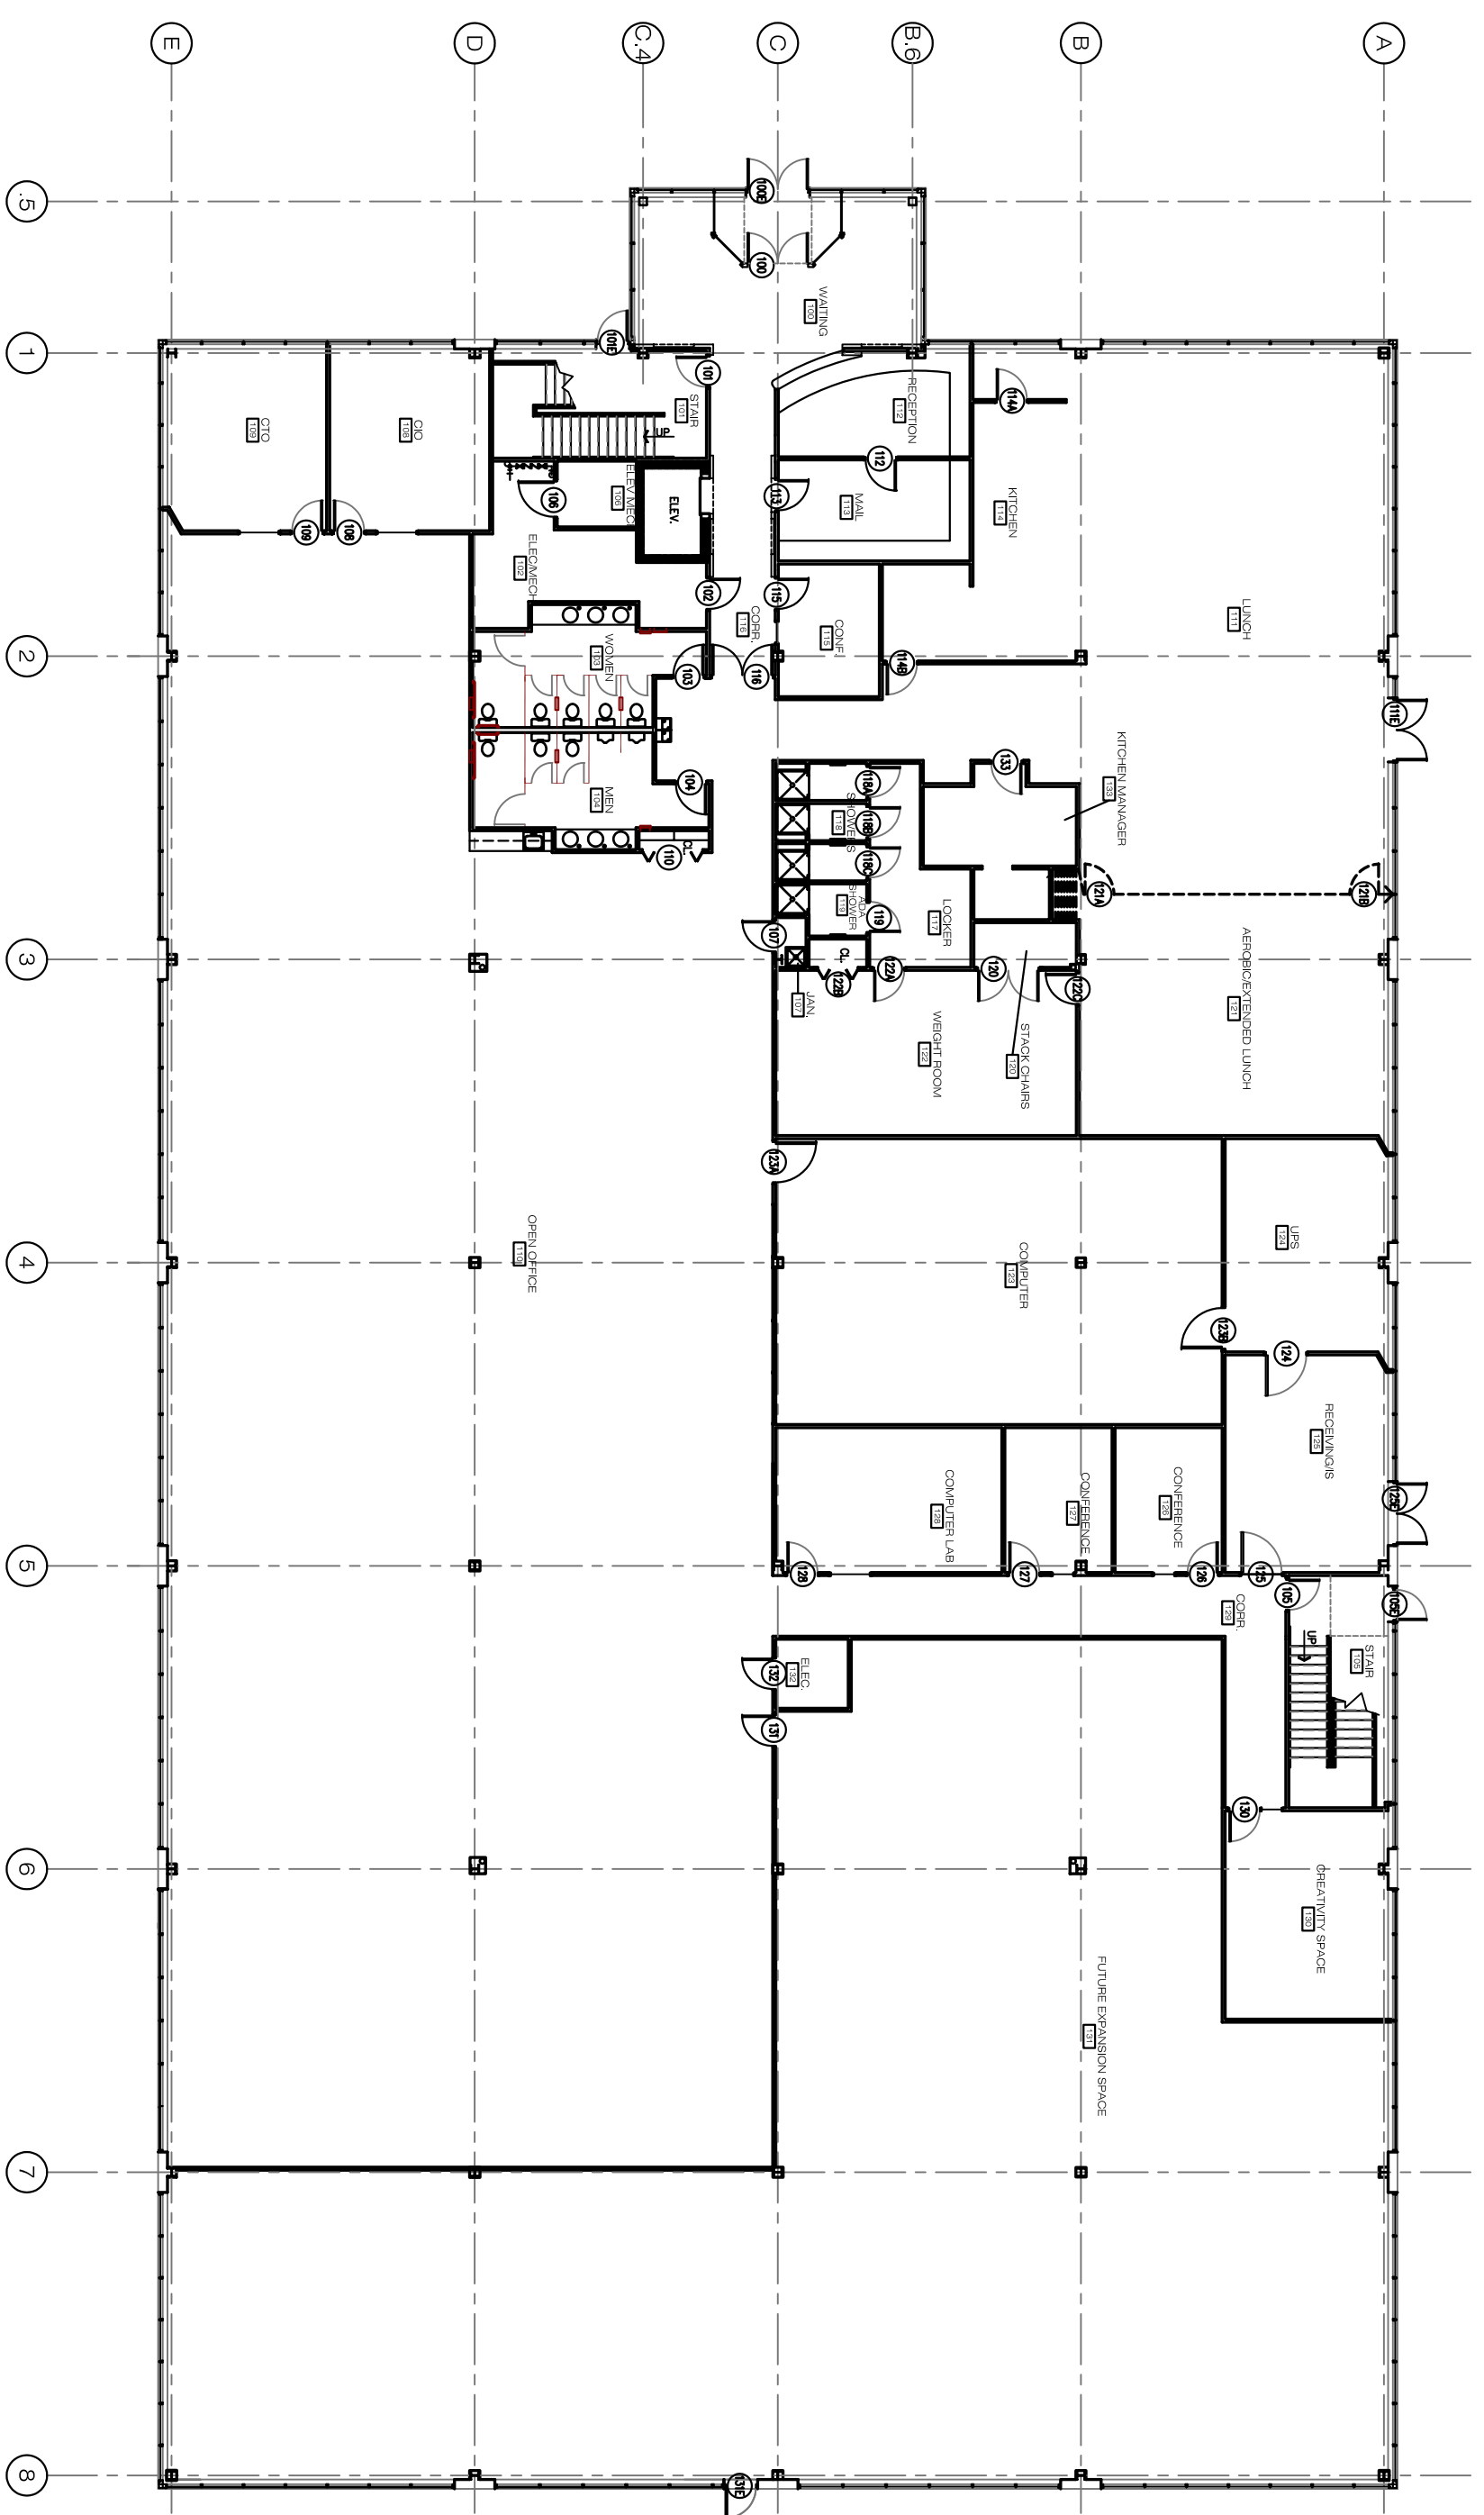

FIRST FLOOR
 1/8" = 1'-0"

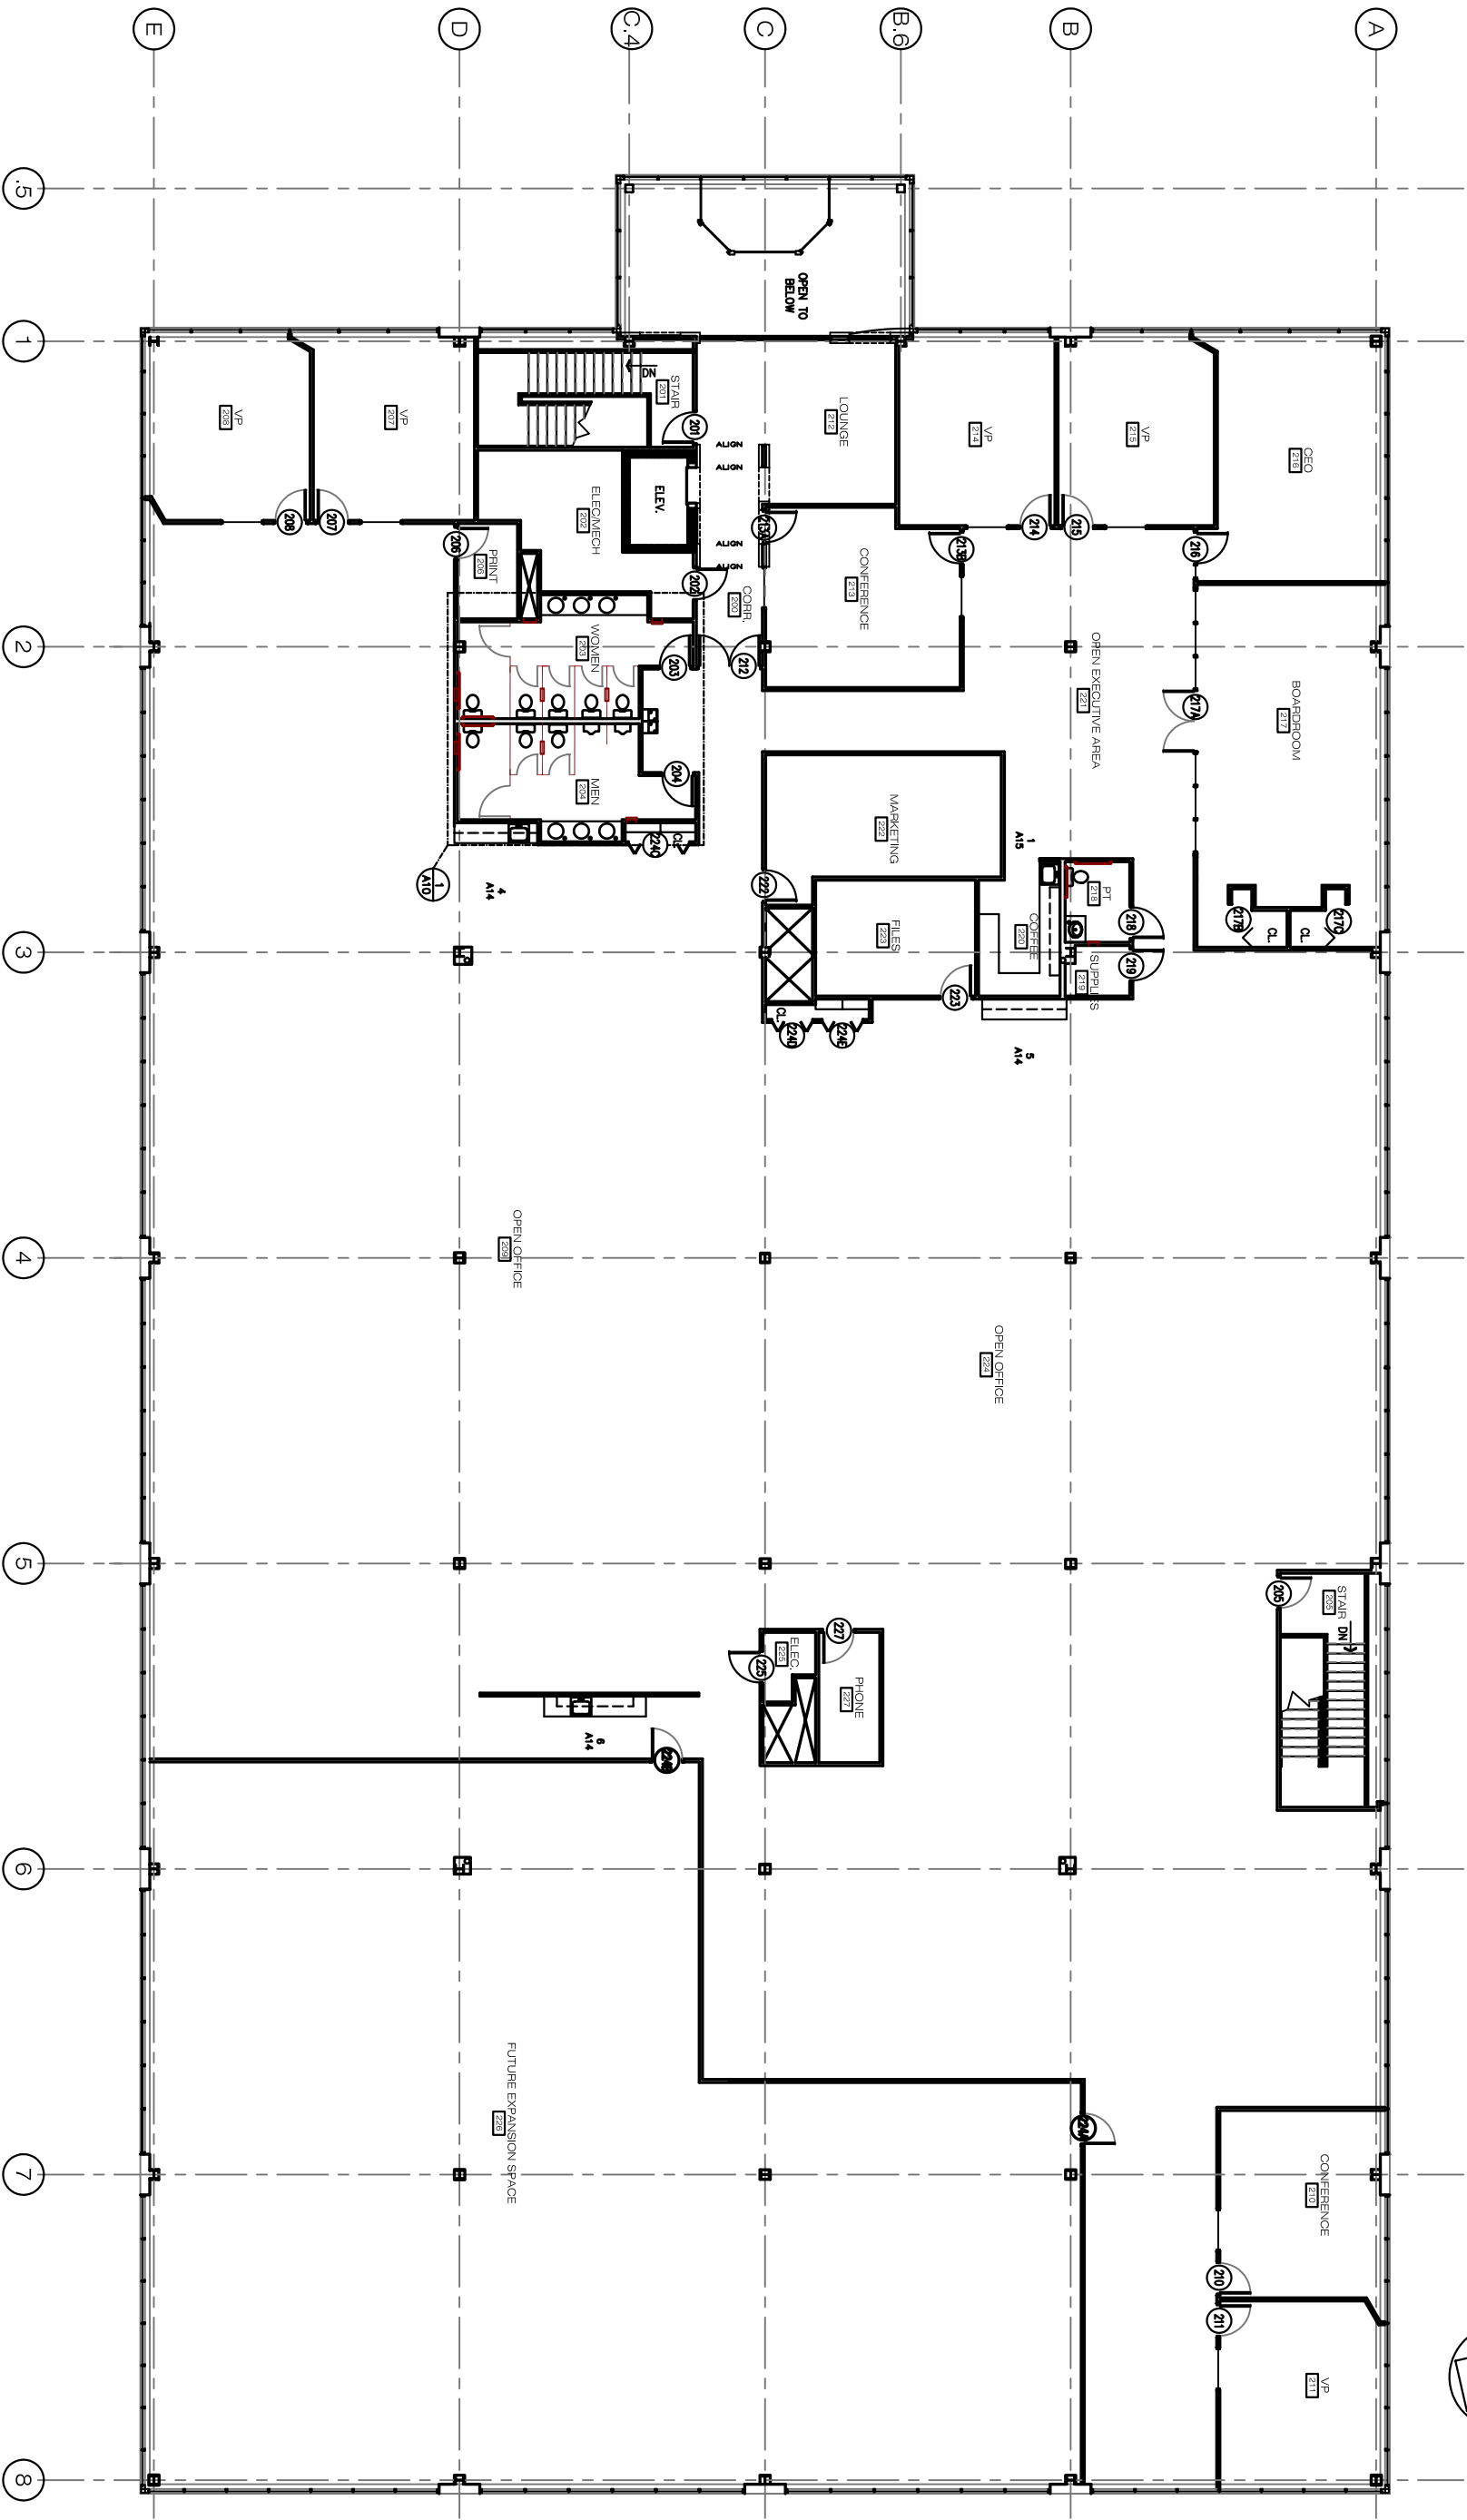

SECOND FLOOR

REVISION:
 8/17/06 PER OE
 8/29/06 PER OE
 9/15/06 PER SUMMITT CO.
 10/20/06 PER SUMMITT CO.
 11/16/06
 12/7/06 PER OE

OE CONNECTION
 STONEGATE BUSINESS CENTER 2
 4205 HIGHLANDER PARKWAY
 RICHFIELD, OHIO

CJM INC.
 BUILDER / DEVELOPER
 1525 CORPORATE WOODS PKY.
 P.O. BOX 3515
 AKRON, OHIO 44309
 330-896-3253
 FAX: 330-896-3304

contract no.
 05-717
 date
 8/9/06



FOR CONSTRUCTION
 SECOND FLOOR PLAN
 A02