


FLOOR PLAN
318-412

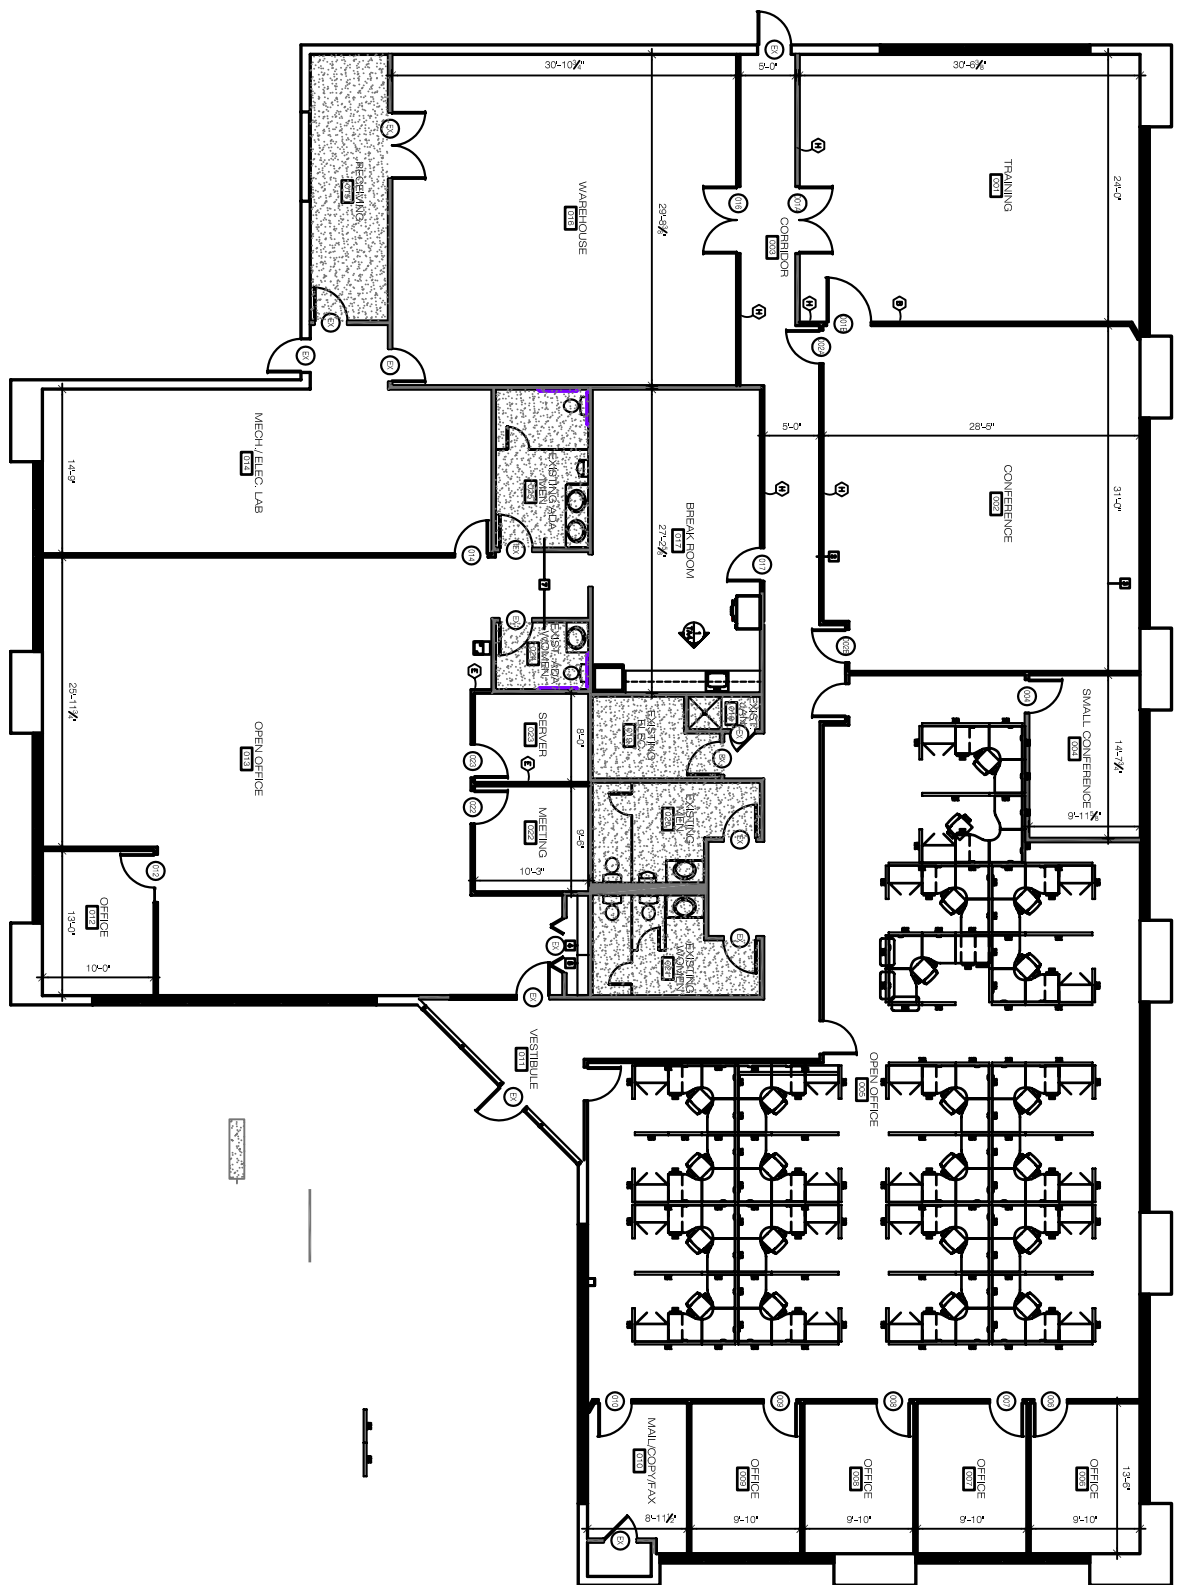

revisions

DIEBOLD
AKRON CANTON TECH CENTER 3
3570 FOREST LAKE DR.
CITY OF GREEN, OHIO

JCM INC.
BUILDER / DEVELOPER
1525 CORPORATE WOODS PARKWAY
AKRON, OHIO 44320
PHONE: 330-996-3243
FAX: 330-996-3304

contract no.
07-718
date
7/19/01

FLOOR PLAN

A01